



Alterations & Additions
 Blackwood, South Australia
SITE PLAN - OPTION 03
 PRELIMINARY

19/12/2022 | Scale: 1:200 | 2219 SK005
 11:52:40 AM
 ABN 81 614 388 439 | © Copyright 2022
 Phone: 08 8388 3440 | Email: studio@anaglypta.com.au

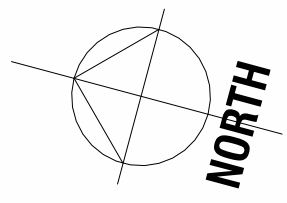

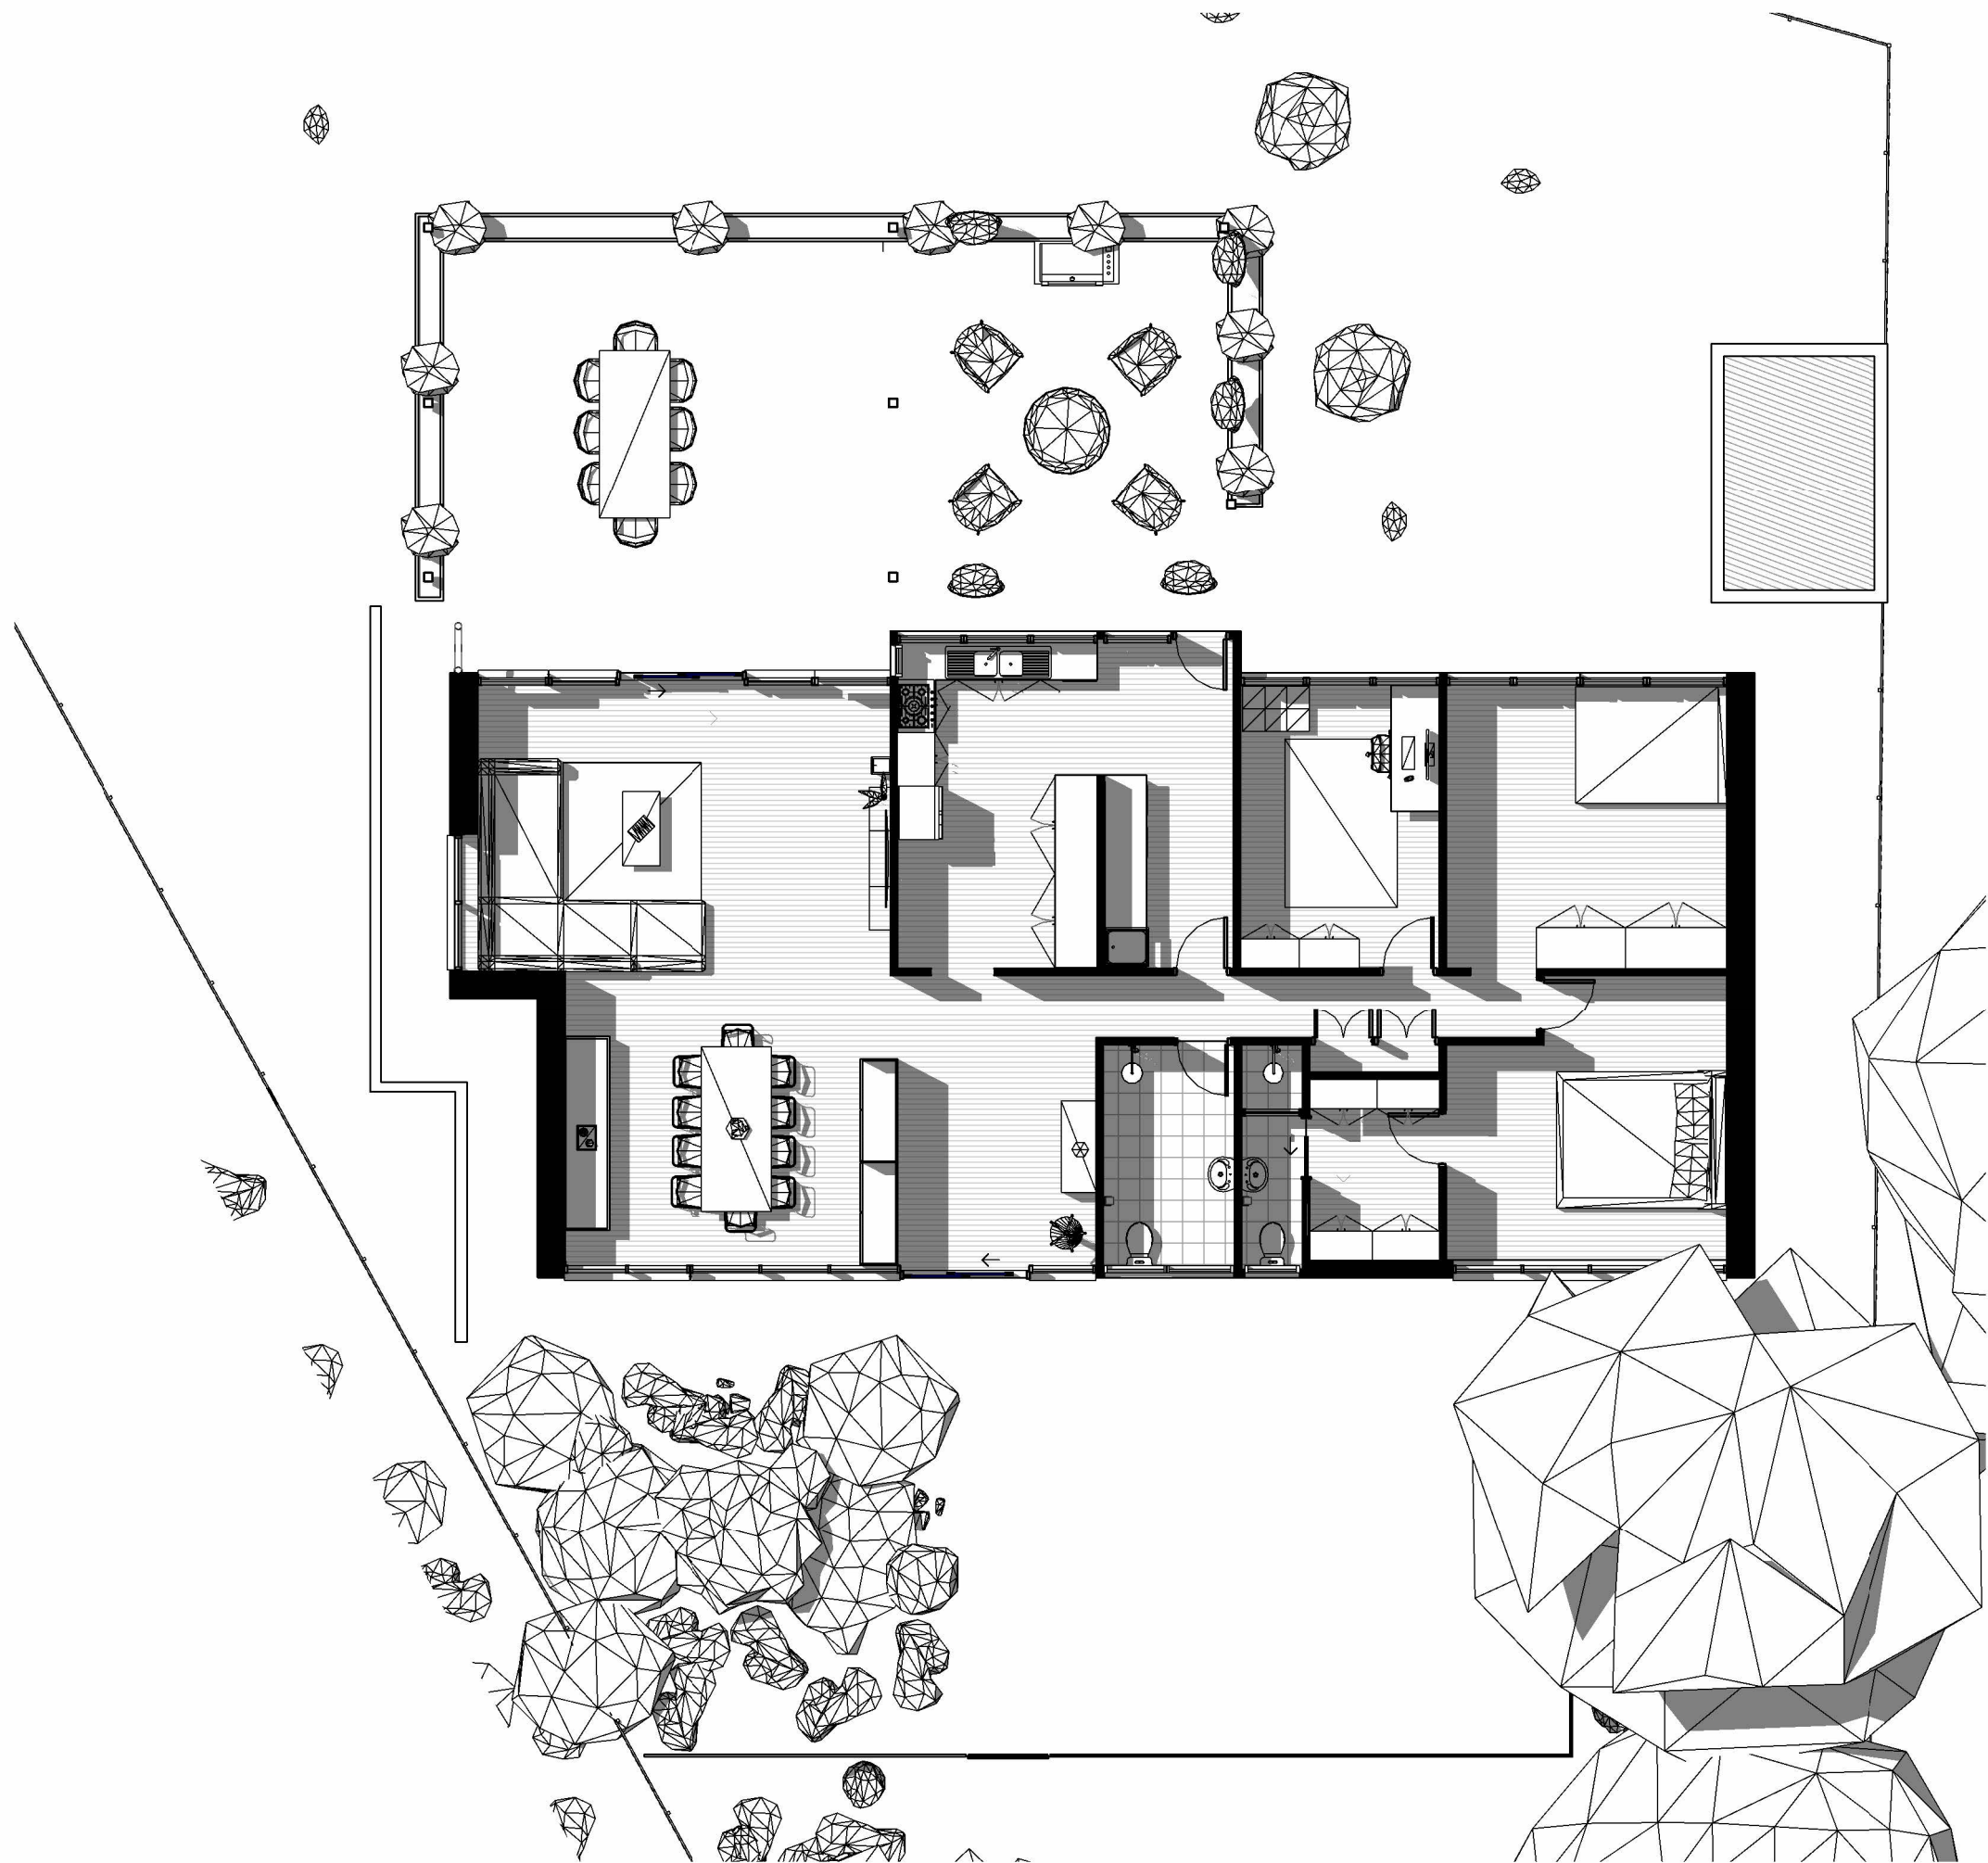

Alterations & Additions
Blackwood, South Australia
GROUND FLOOR - OPTION 03
PRELIMINARY

19/12/2022 | Scale:
11:52:45 AM | 1 : 100
ABN 81 614 388 439
Phone: 08 8388 3440

2219 SK006
© Copyright 2022
Email: studio@anaglypta.com.au



Anaglypta
ARCHITECTURE