


Bristow Smith Toilets
 Alexandrina Council
SITE PLAN - OPTION 01
 PRELIMINARY


19/07/2022 | Scale: 1:500
 10:47:37 PM
 ABN 81 614 388 439
 Phone: 08 8388 3440


2202 SK01
 © Copyright 2022
 Email: studio@anaglypta.com.au



Anaglypta
 ARCHITECTURE

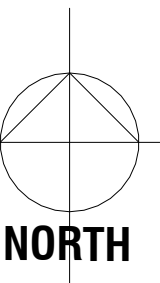

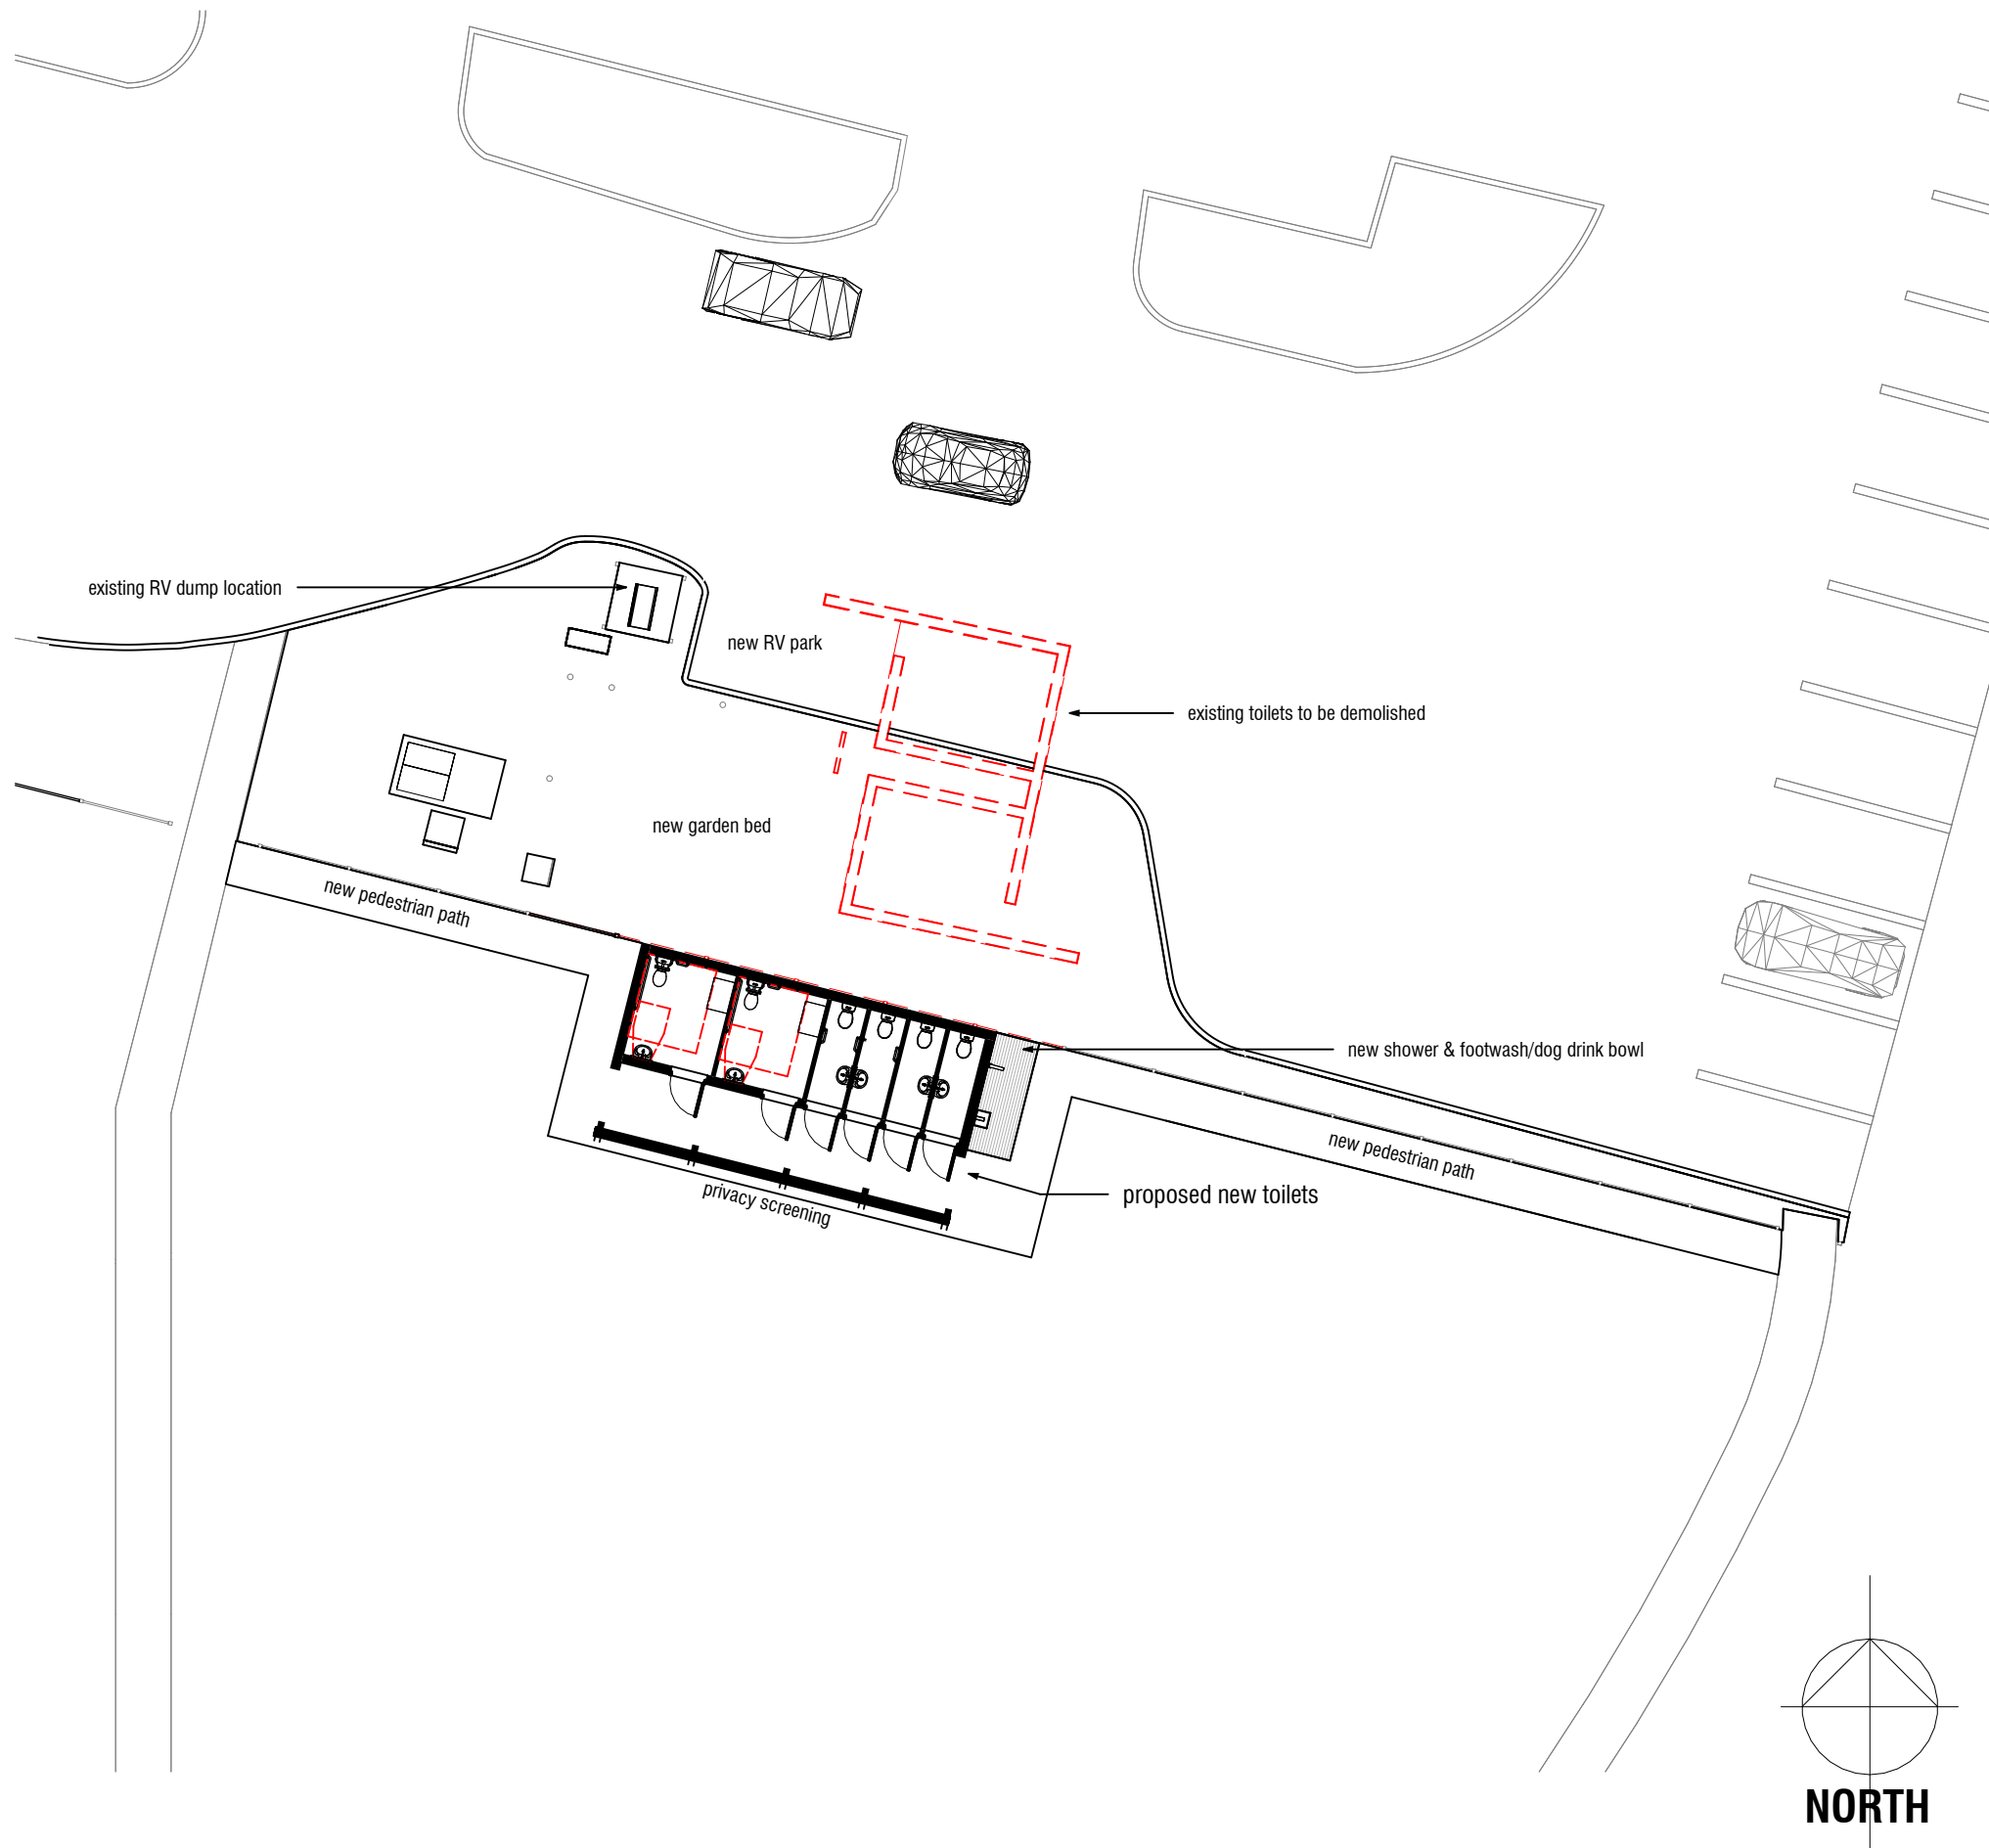

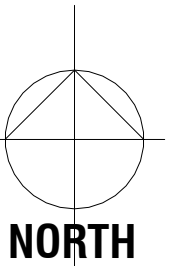



Bristow Smith Toilets
 Alexandrina Council
SITE PLAN - OPTION 02
 PRELIMINARY

19/07/2022 | Scale:
 10:47:40 PM | 1 : 500
 ABN 81 614 388 439
 Phone: 08 8388 3440

2202 SK03
 © Copyright 2022
 Email: studio@anaglypta.com.au



Anaglypta
 ARCHITECTURE

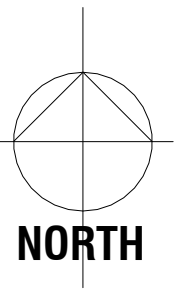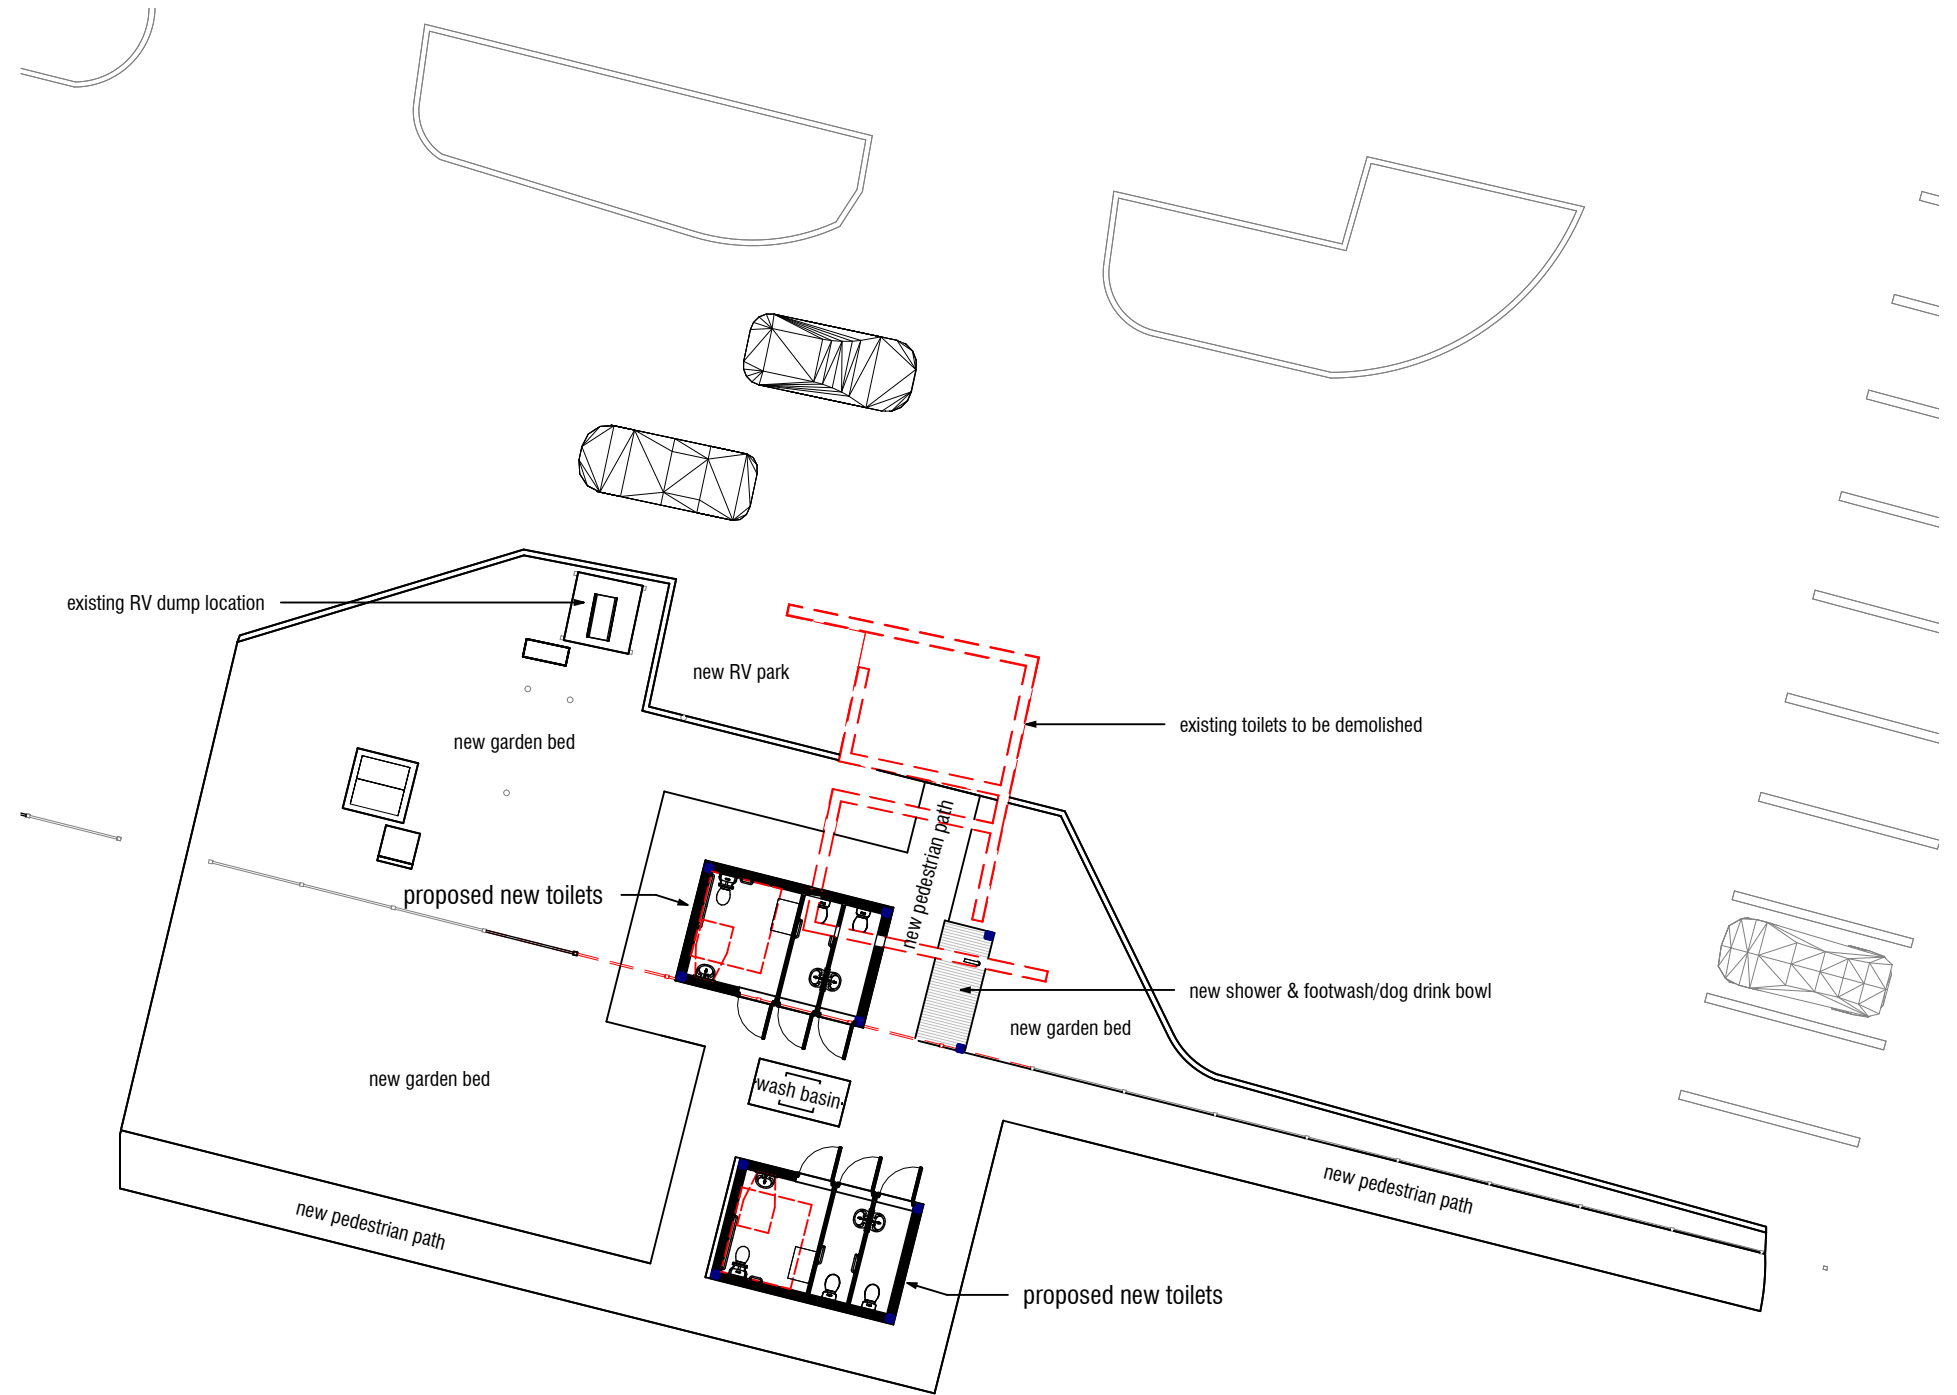

Bristow Smith Toilets
Alexandrina Council
FLOOR PLAN - OPTION 02
PRELIMINARY

19/07/2022 | Scale:
10:47:41 PM | 1 : 200
ABN 81 614 388 439
Phone: 08 8388 3440

2202 SK04
© Copyright 2022
Email: studio@anaglypta.com.au



Anaglypta
ARCHITECTURE