


Alterations & Additions  
 Blackwood, South Australia  
**SITE PLAN - OPTION 02**  
 PRELIMINARY

19/12/2022 | Scale: 1:200 | 2219 SK003  
 11:51:55 AM  
 ABN 81 614 388 439 | © Copyright 2022  
 Phone: 08 8388 3440 | Email: studio@anaglypta.com.au



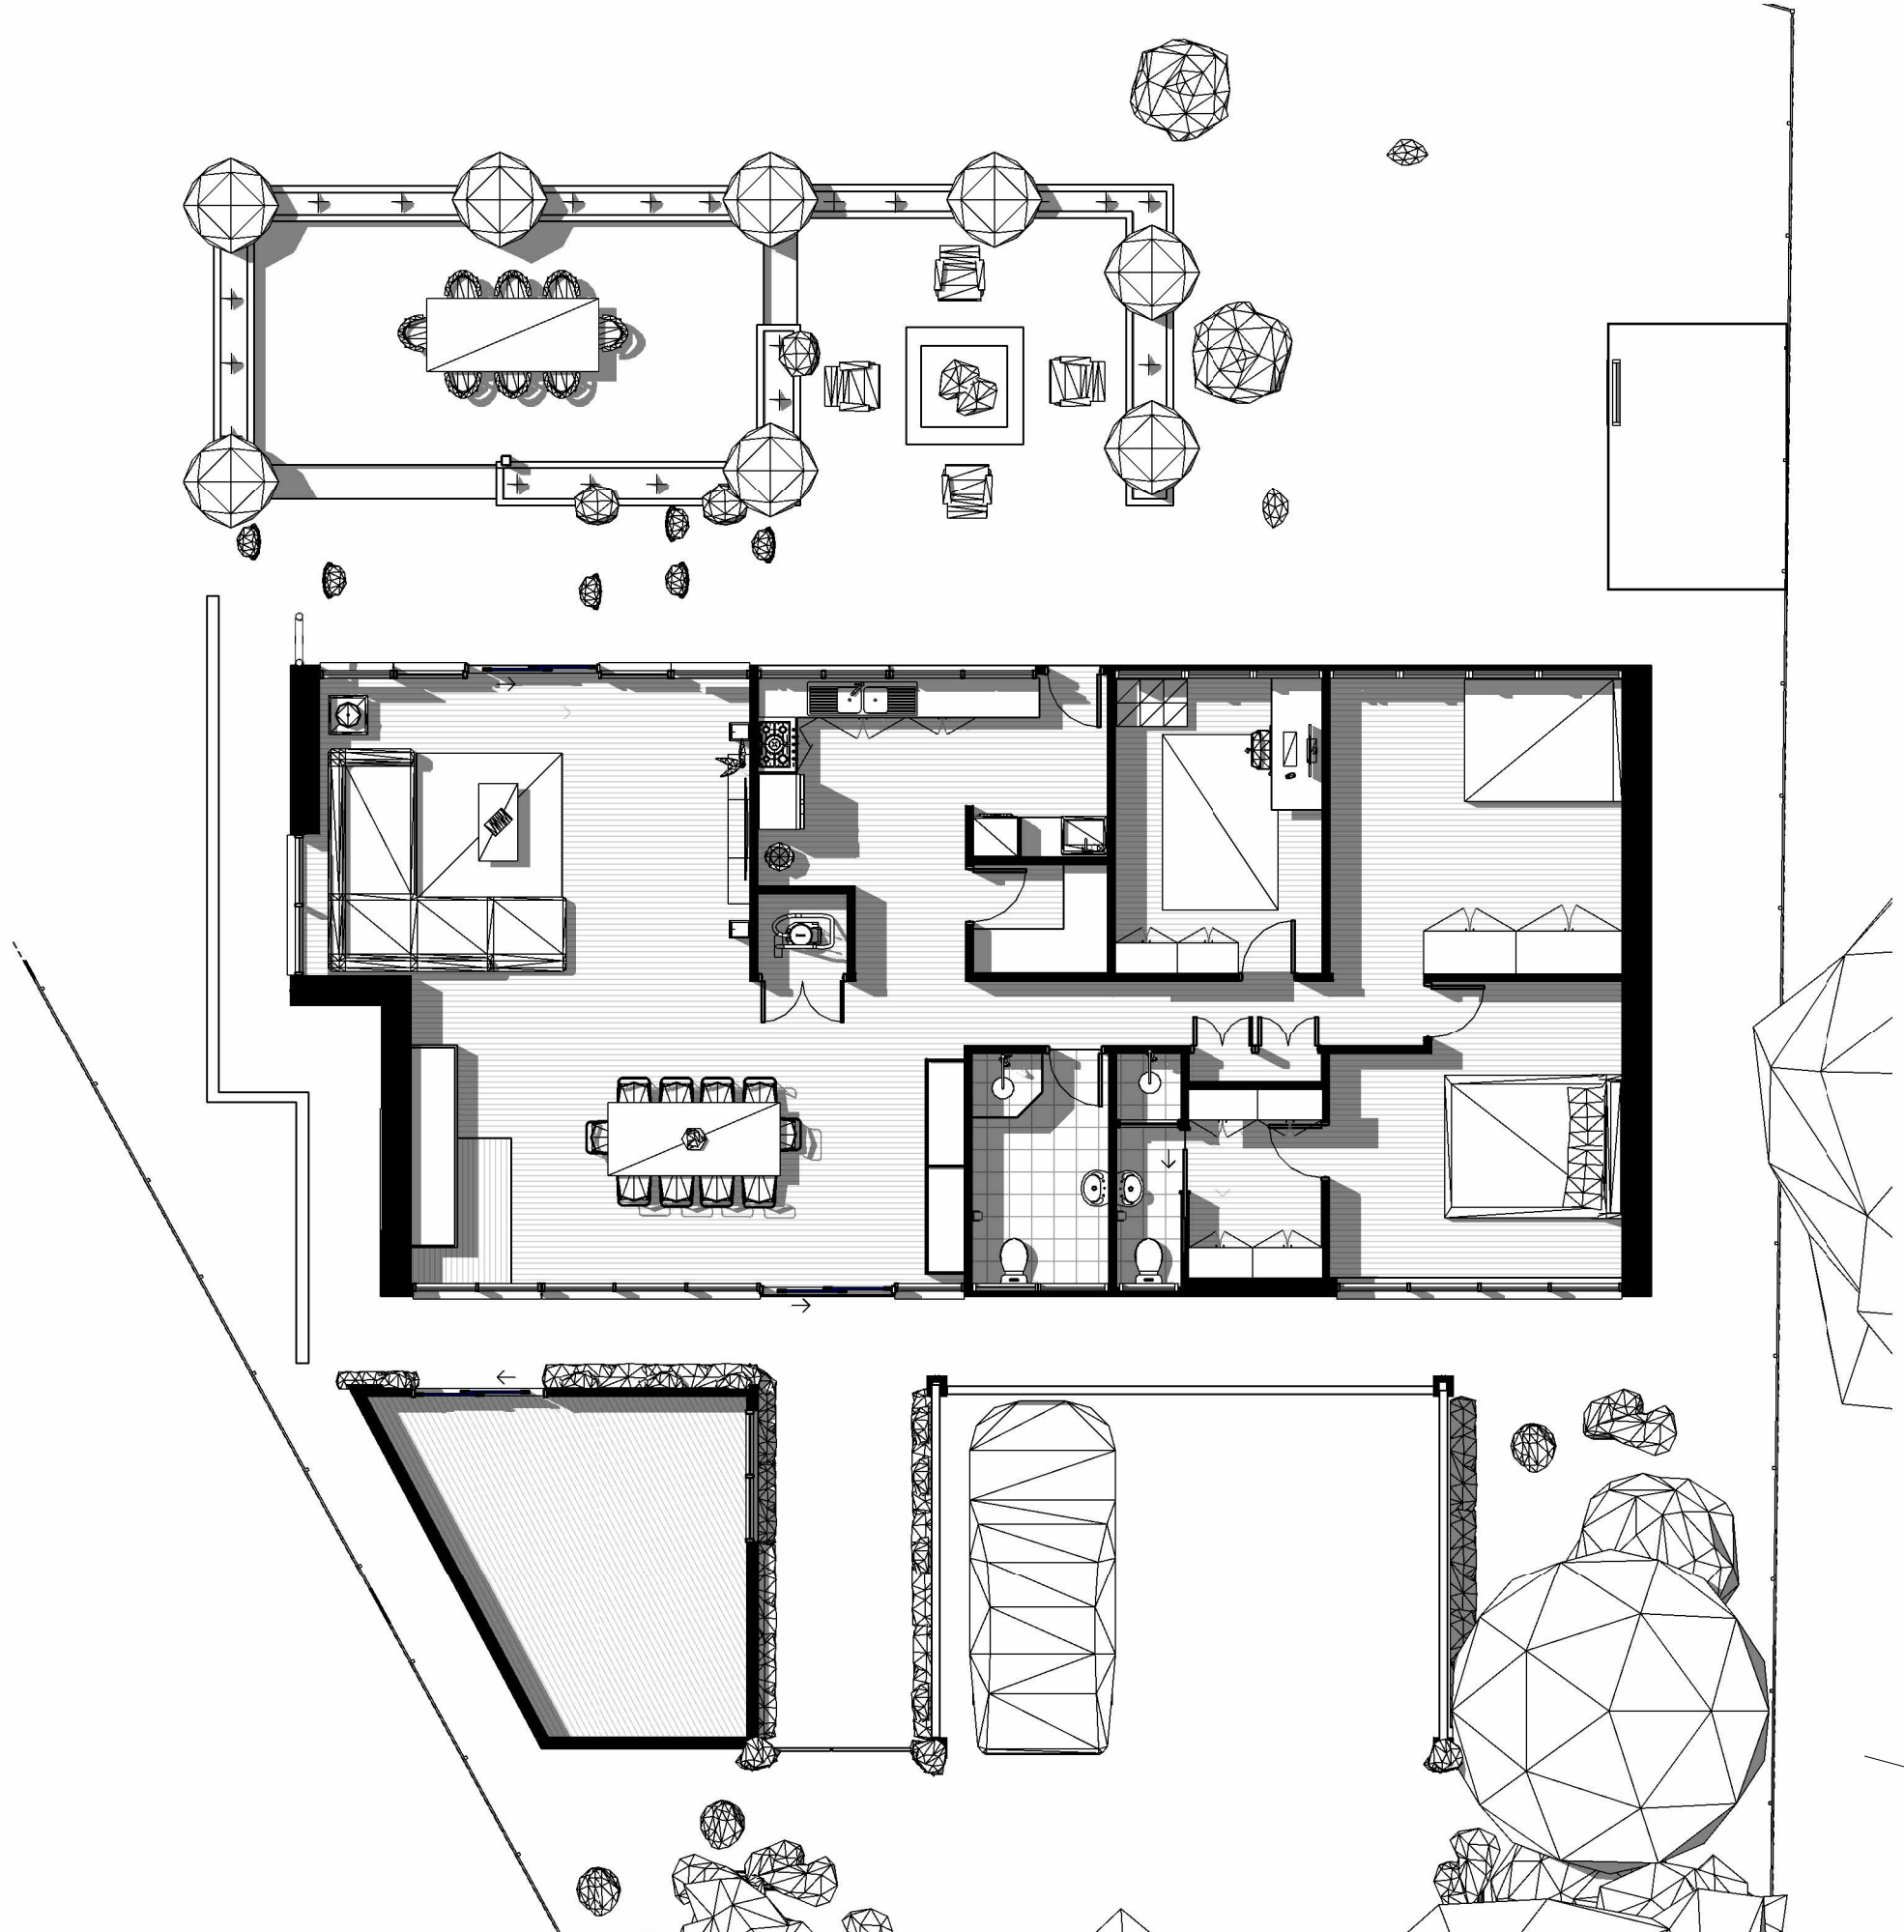

Alterations & Additions  
 Blackwood, South Australia  
**GROUND FLOOR - OPTION 02**  
 PRELIMINARY

19/12/2022 | Scale: 1:100 | 2219 | SK004  
 11:51:59 AM  
 ABN 81 614 388 439 | © Copyright 2022  
 Phone: 08 8388 3440 | Email: studio@anaglypta.com.au