



New Verandah
 Littlehampton - South Australia
LOCATION PLAN
 PRELIMINARY

10/11/2021 | Scale:
 1:27:30 PM | 1: 1000

2113 SK01-A
 © Copyright 2021
 Email: studio@anaglypta.com.au



Anaglypta
 ARCHITECTURE

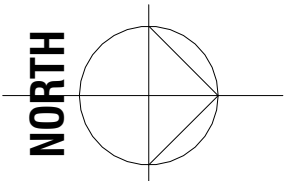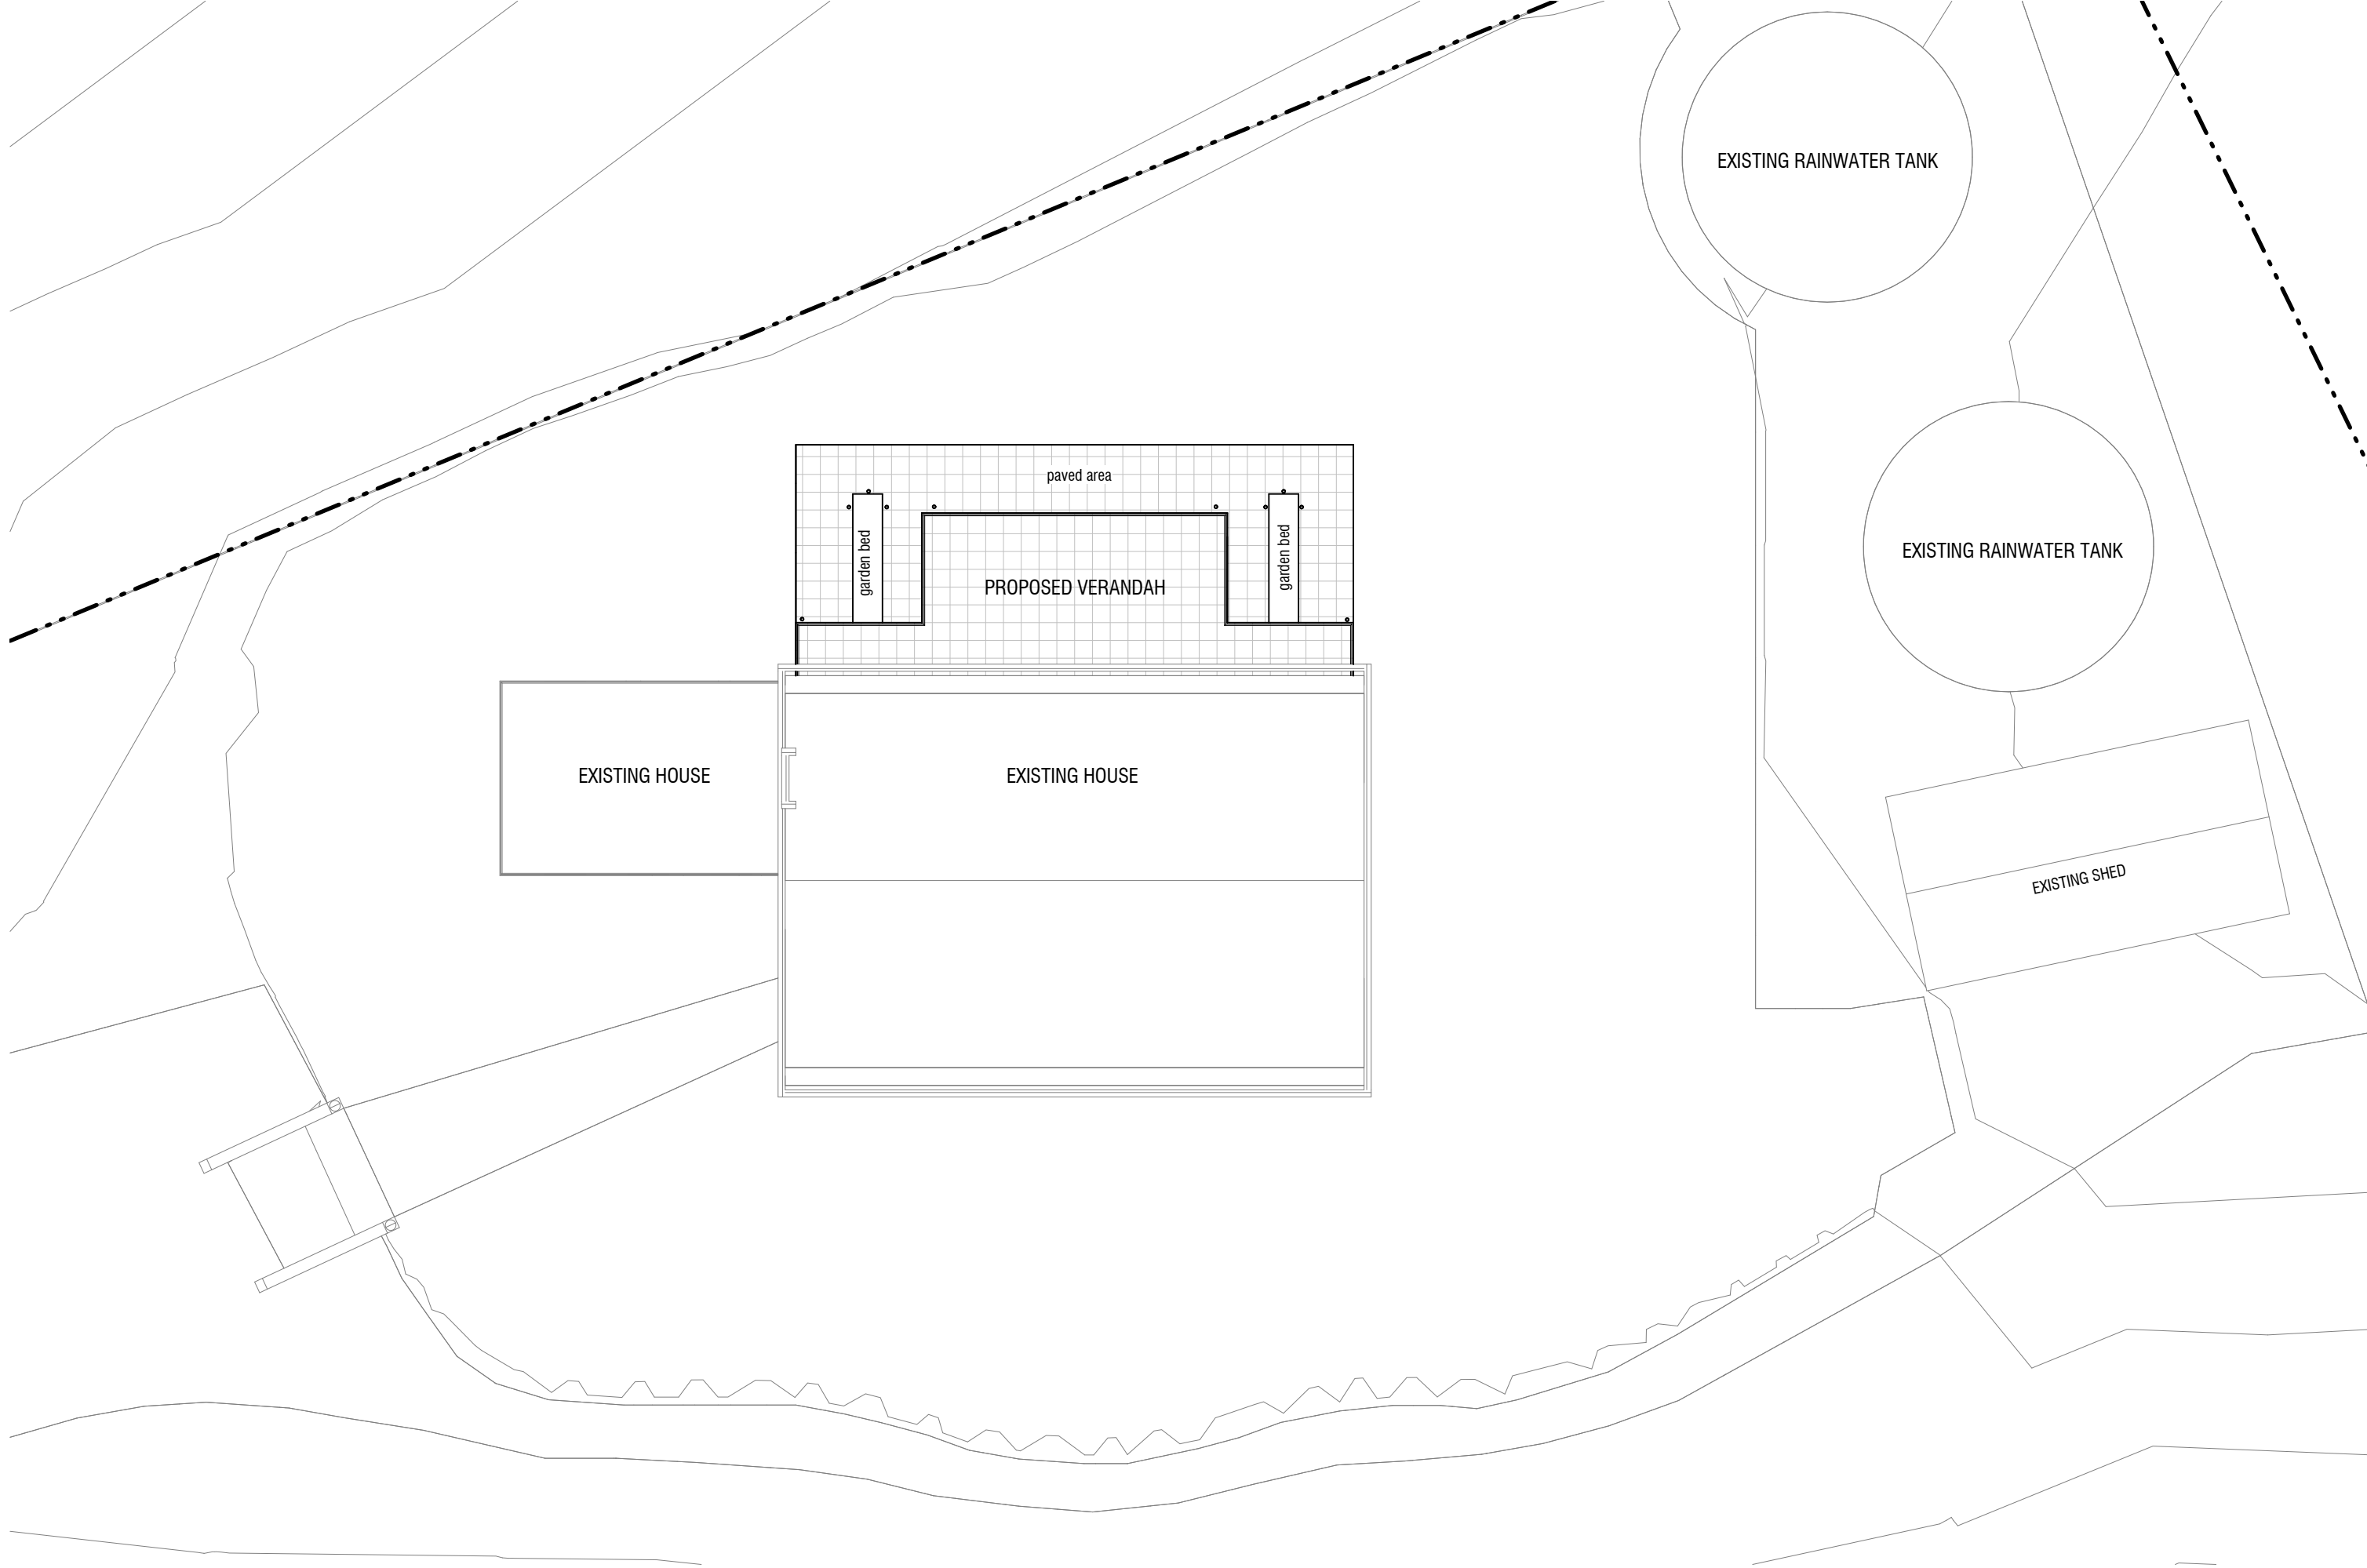

New Verandah
 Littlehampton - South Australia
HOUSE SITE PLAN
 PRELIMINARY



10/11/2021 | Scale:
 1:27:31 PM | 1:200
 ABN 81 614 388 439
 Phone: 08 8388 3440

| 2113 SK02-A
 © Copyright 2021
 Email: studio@anaglypta.com.au



Anaglypta
 ARCHITECTURE

boundary line

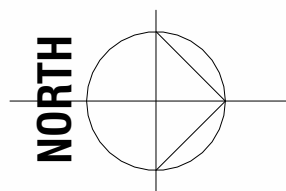
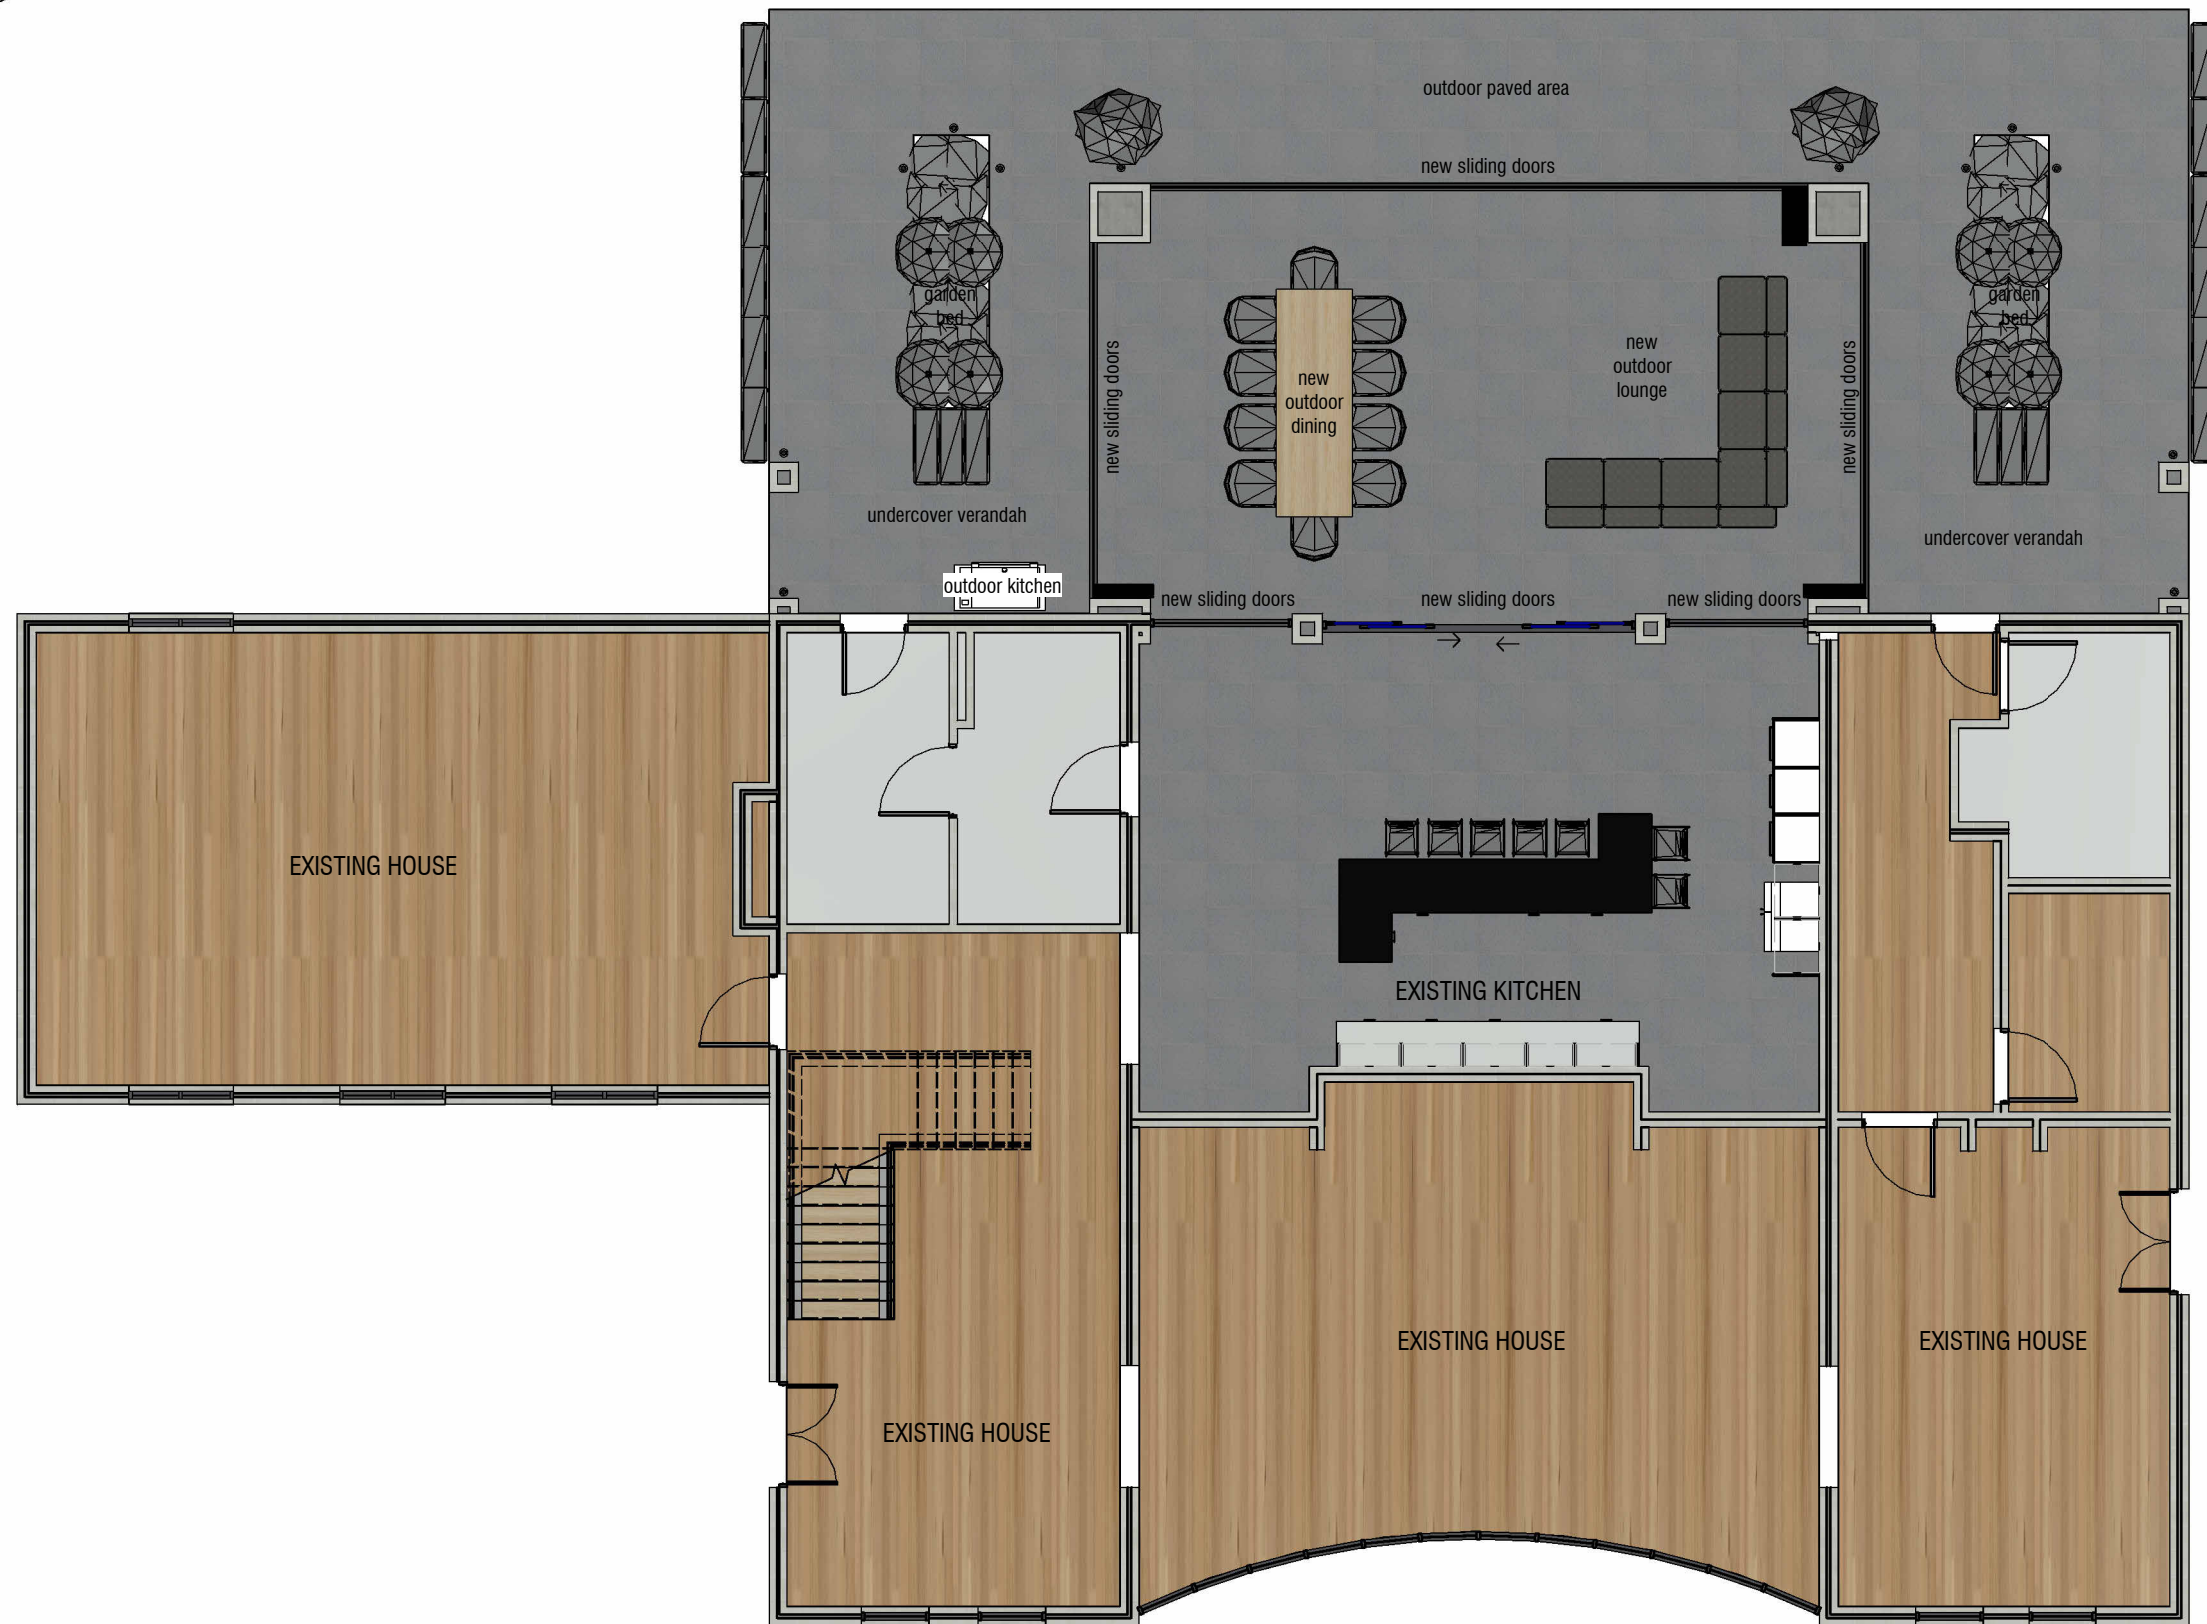


New Verandah
 Littlehampton - South Australia
VERANDAH GROUND FLOOR PLAN
 PRELIMINARY

10/11/2021 | Scale: 1:27:35 PM | 1:100 | 2113 SK03-A
 ABN 81 614 388 439 | © Copyright 2021
 Phone: 08 8388 3440 | Email: studio@anaglypta.com.au



Anaglypta
 ARCHITECTURE

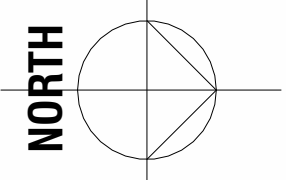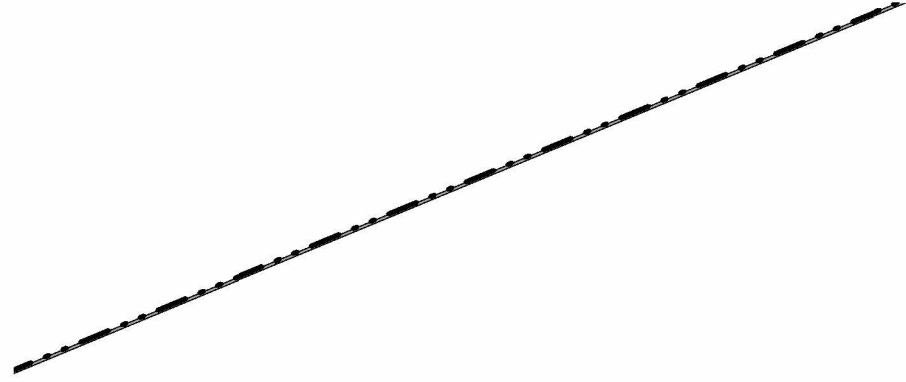

New Verandah
Littlehampton - South Australia
VERANDAH UPPER FLOOR PLAN
PRELIMINARY


| | | | |
|-------------------------------------------|----------------------------------------------------|------|--------|
| 10/11/2021 1:27:38 PM | Scale: 1 : 100 | 2113 | SK04-A |
| ABN 81 614 388 439 Phone: 08 8388 3440 | © Copyright 2021 Email: studio@anaglypta.com.au | | |






WESTERN ELEVATION

1 : 100

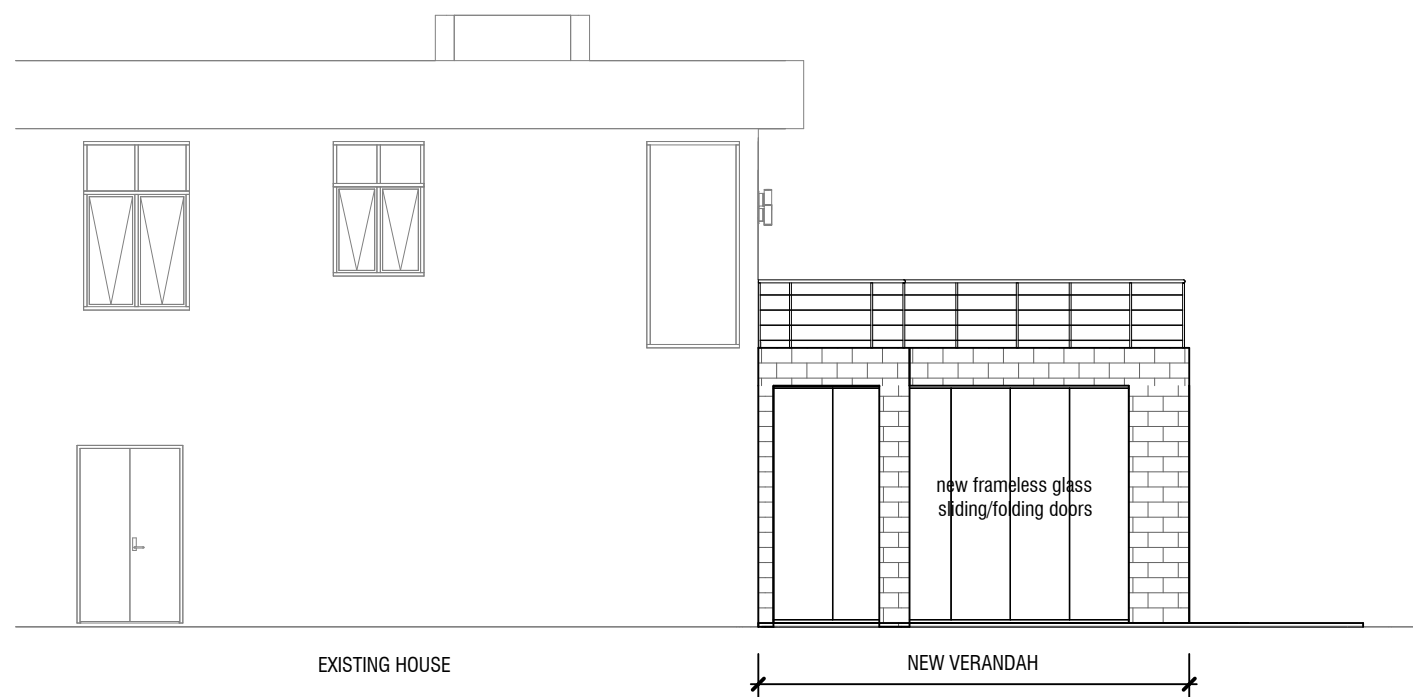

NORTHERN ELEVATION

1 : 100

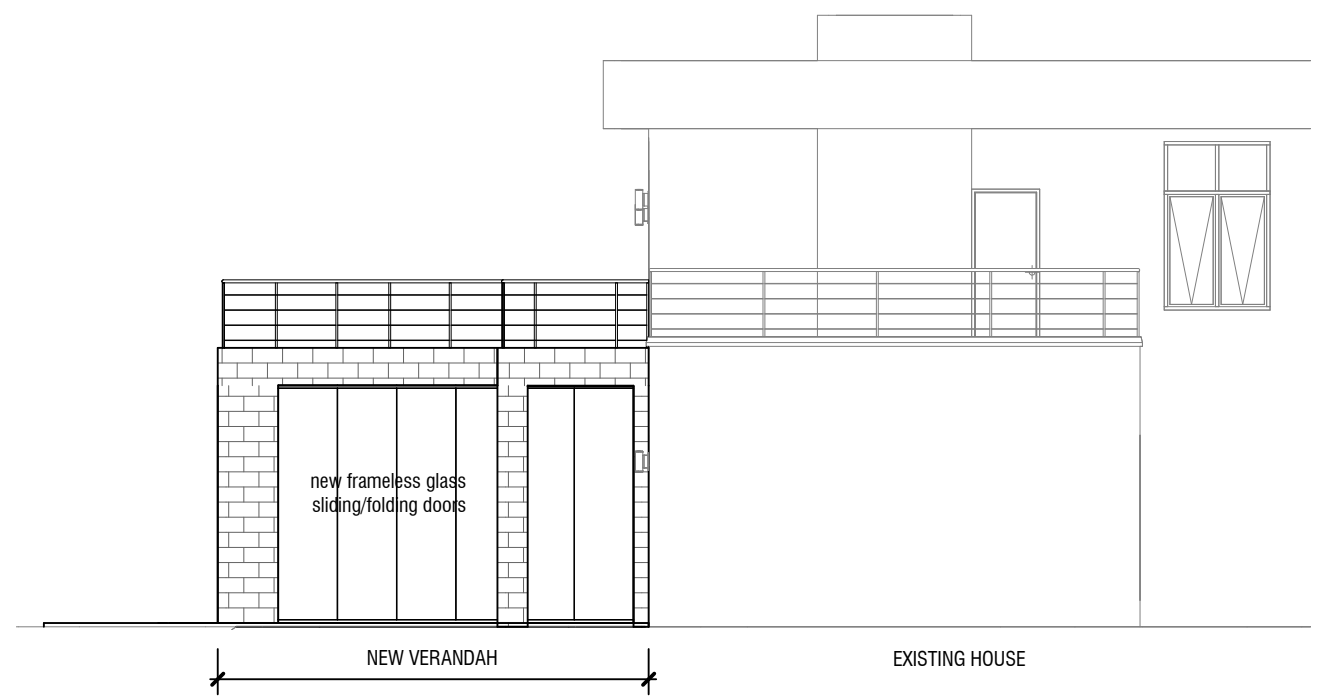

SOUTHERN ELEVATION

1 : 100

