


LOFT PLAN

1:100

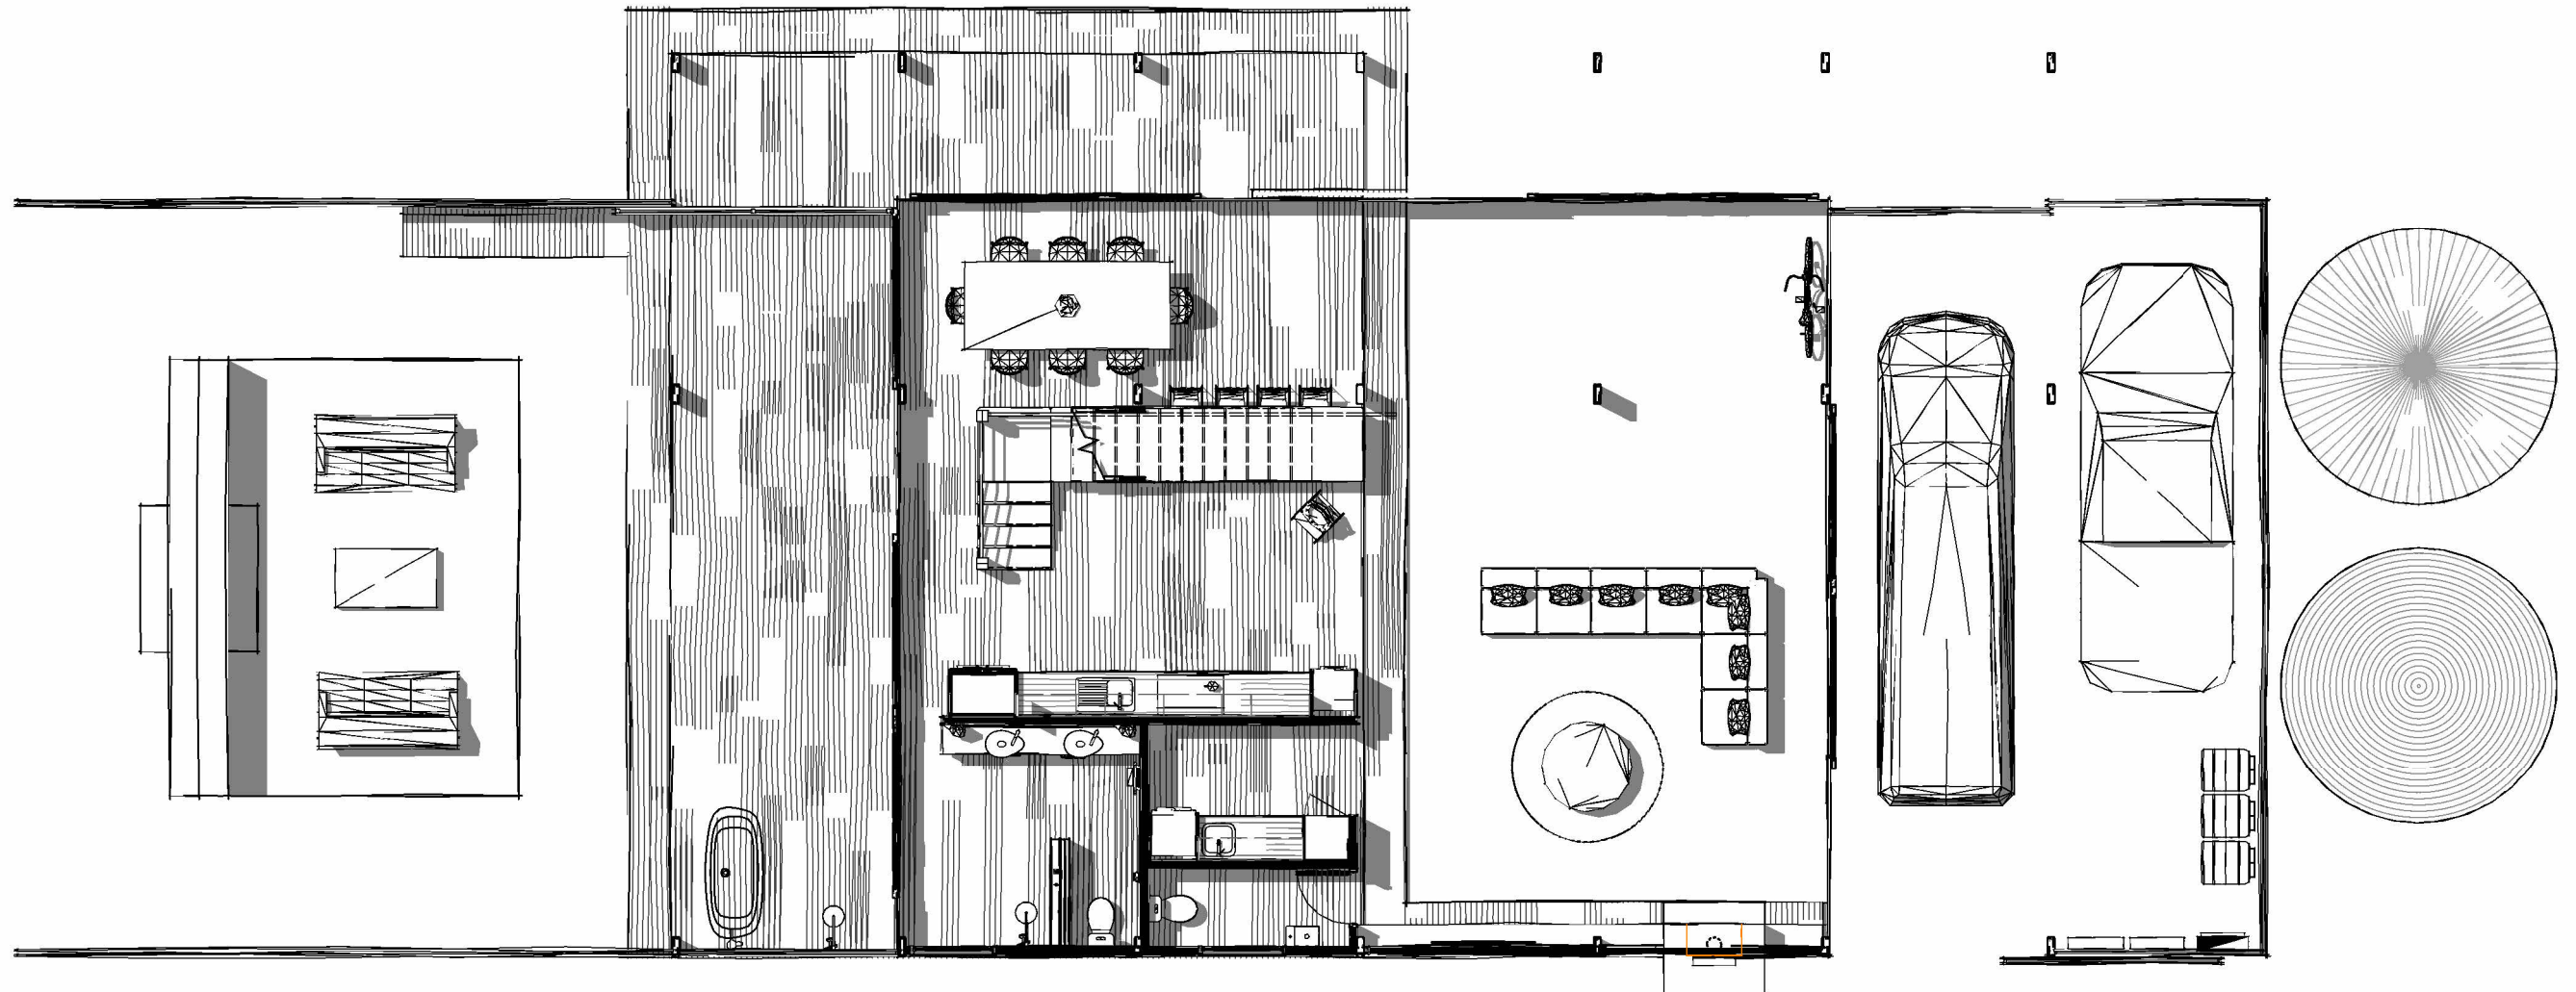

PROPOSED NEW SHED/HOUSE
BEACHPORT, SOUTH AUSTRALIA

FLOOR PLANS

PRELIMINARY

11/1/2021 | Scale:
10:09:55 PM | 1:100

| 2121 | SK02

ABN 81 614 388 439
Phone: 8388 3440

© Copyright 2021
Email: studio@anaglypta.com.au



Anaglypta
ARCHITECTURE