

SITE PLAN

1 : 200

Residence for Alice Clanachan
47 Charles Street Forestville

SITE PLAN

PRELIMINARY

15/02/2022 | Scale:
1:51:39 AM | 1 : 200

| 2129

SK00

ABN 81 614 388 439
Phone: 08 8388 3440

© Copyright 2022
Email: studio@anaglypta.com.au




Anaglypta
ARCHITECTURE



GROUND FLOOR PLAN

1 : 100



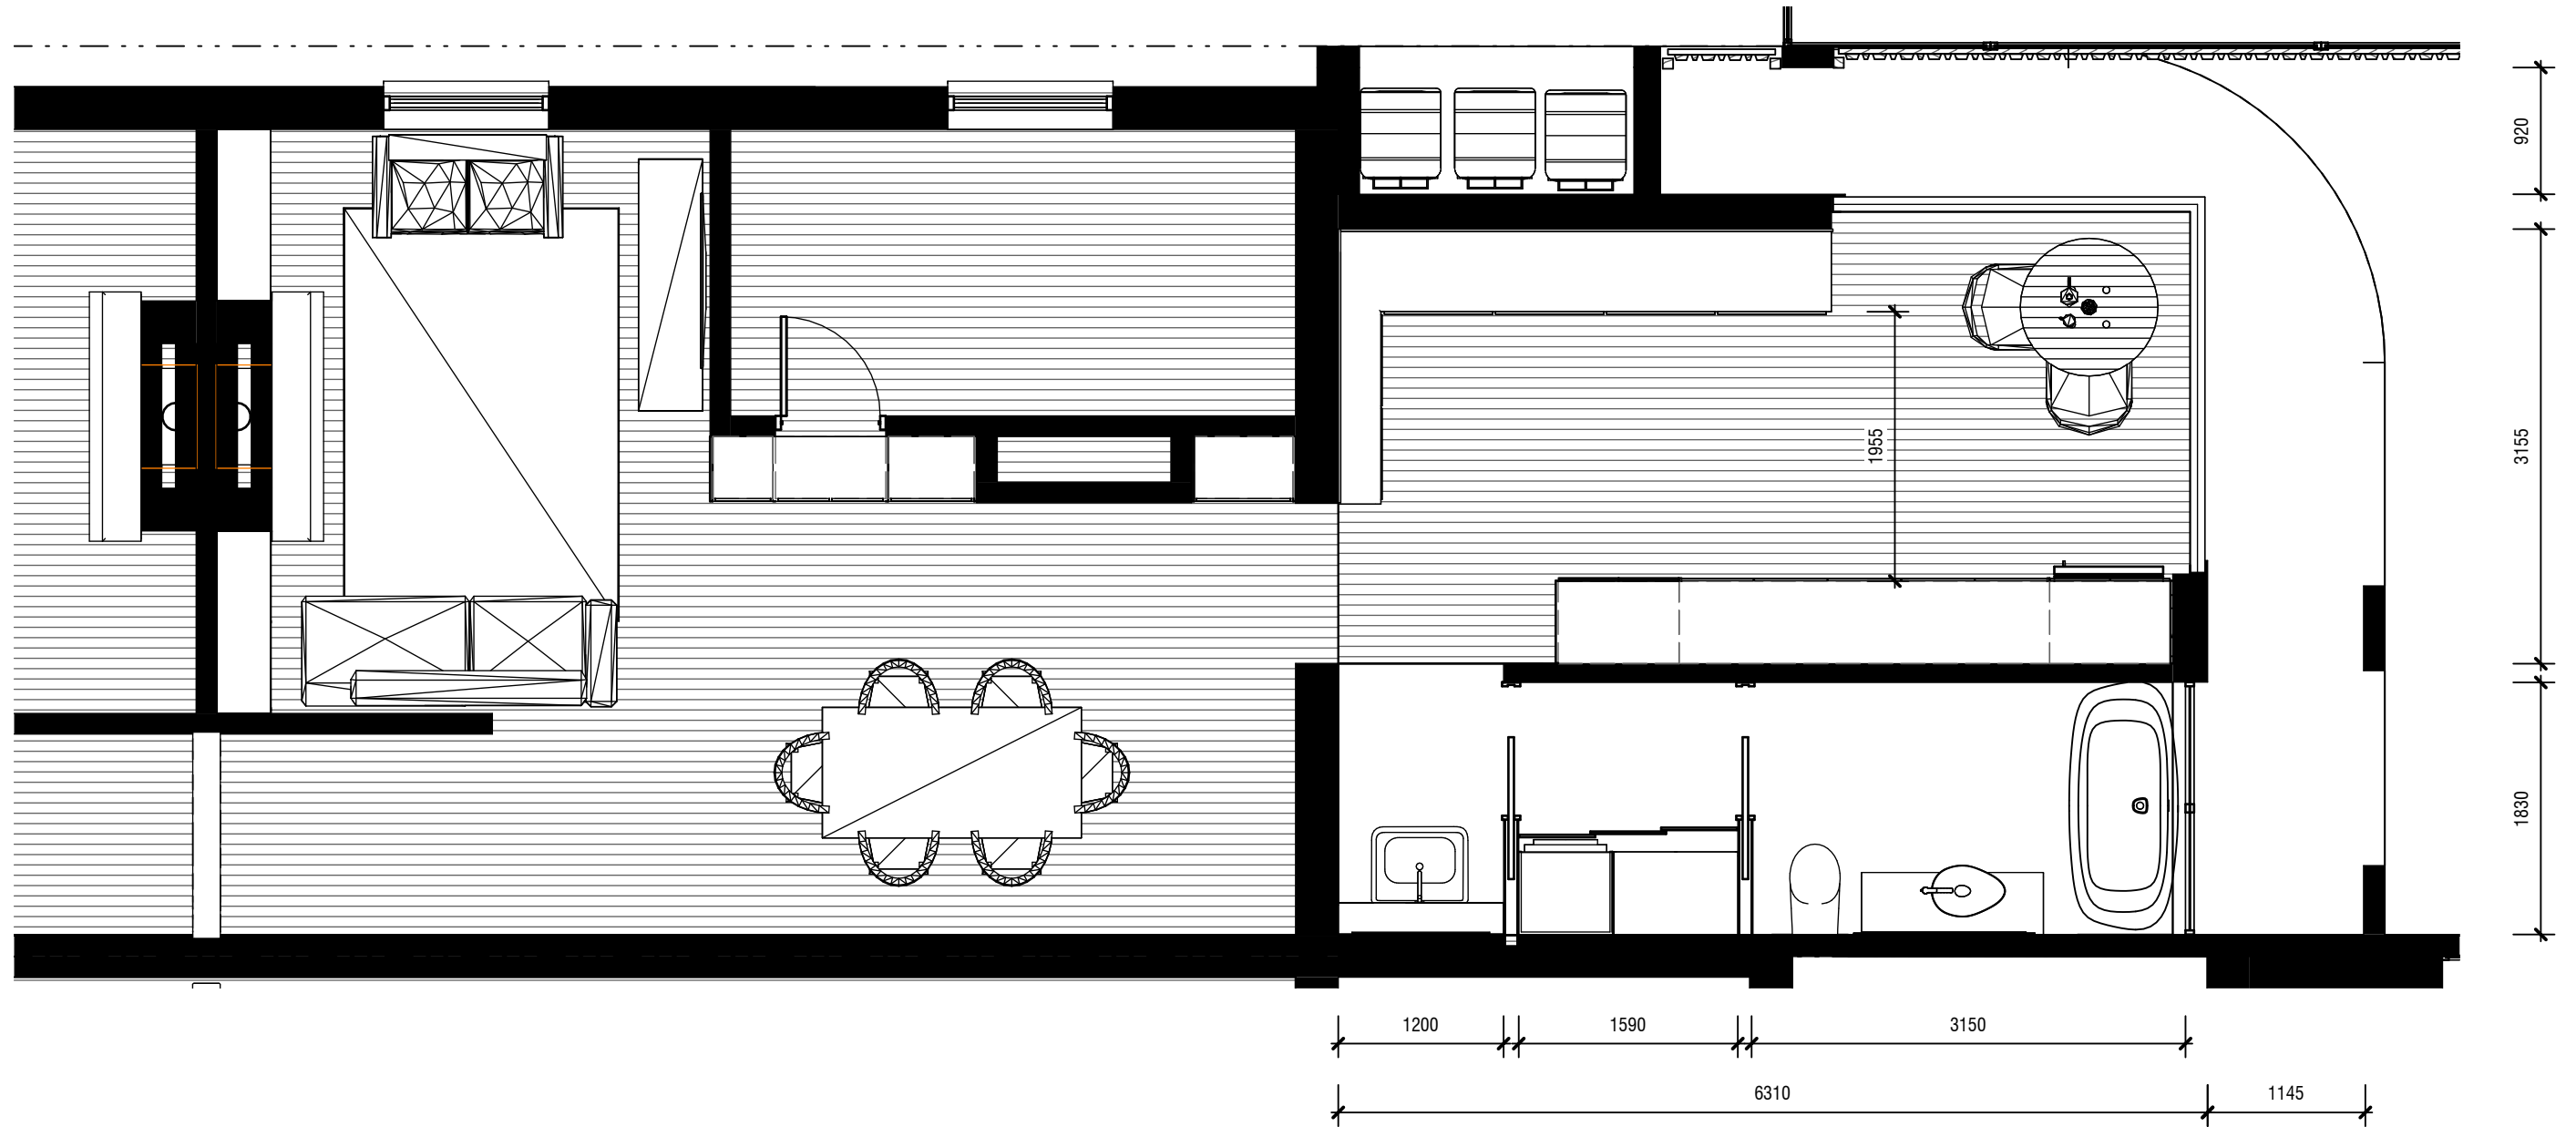

GROUND FLOOR PLAN DETAIL

1 : 50

