

SITE PLAN

1 : 200

Residence for Alice Clanachan
47 Charles Street Forestville

SITE PLAN

PRELIMINARY

16/07/2022 | Scale:
9:27:13 PM | 1 : 200

ABN 81 614 388 439
Phone: 08 8388 3440


2129

SK00

© Copyright 2022
Email: studio@anaglypta.com.au




Anaglypta
ARCHITECTURE

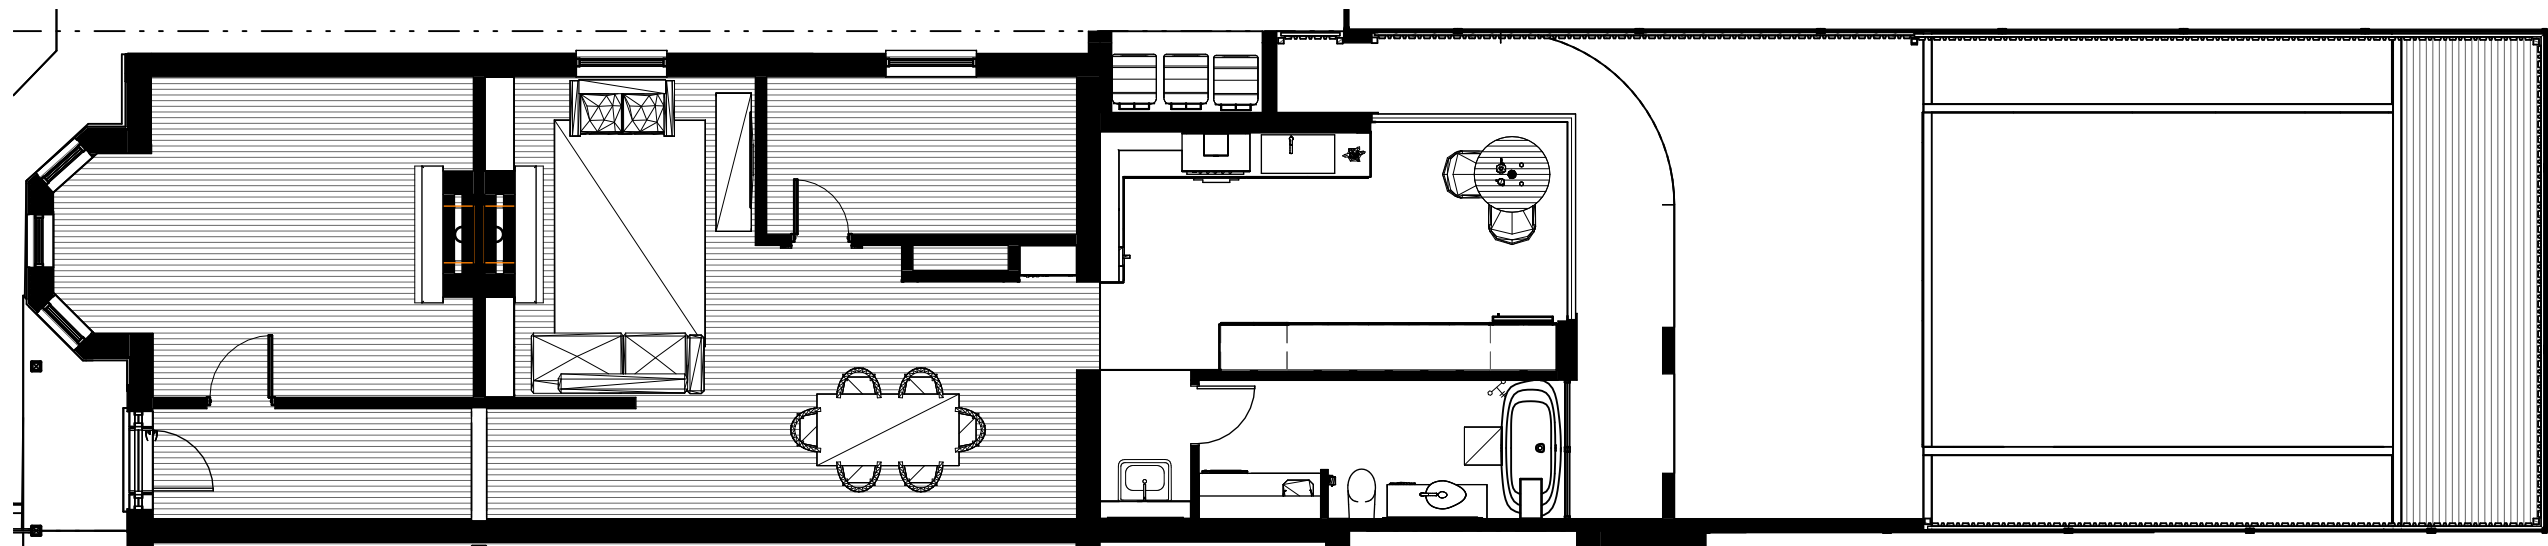

GROUND FLOOR PLAN

1 : 100



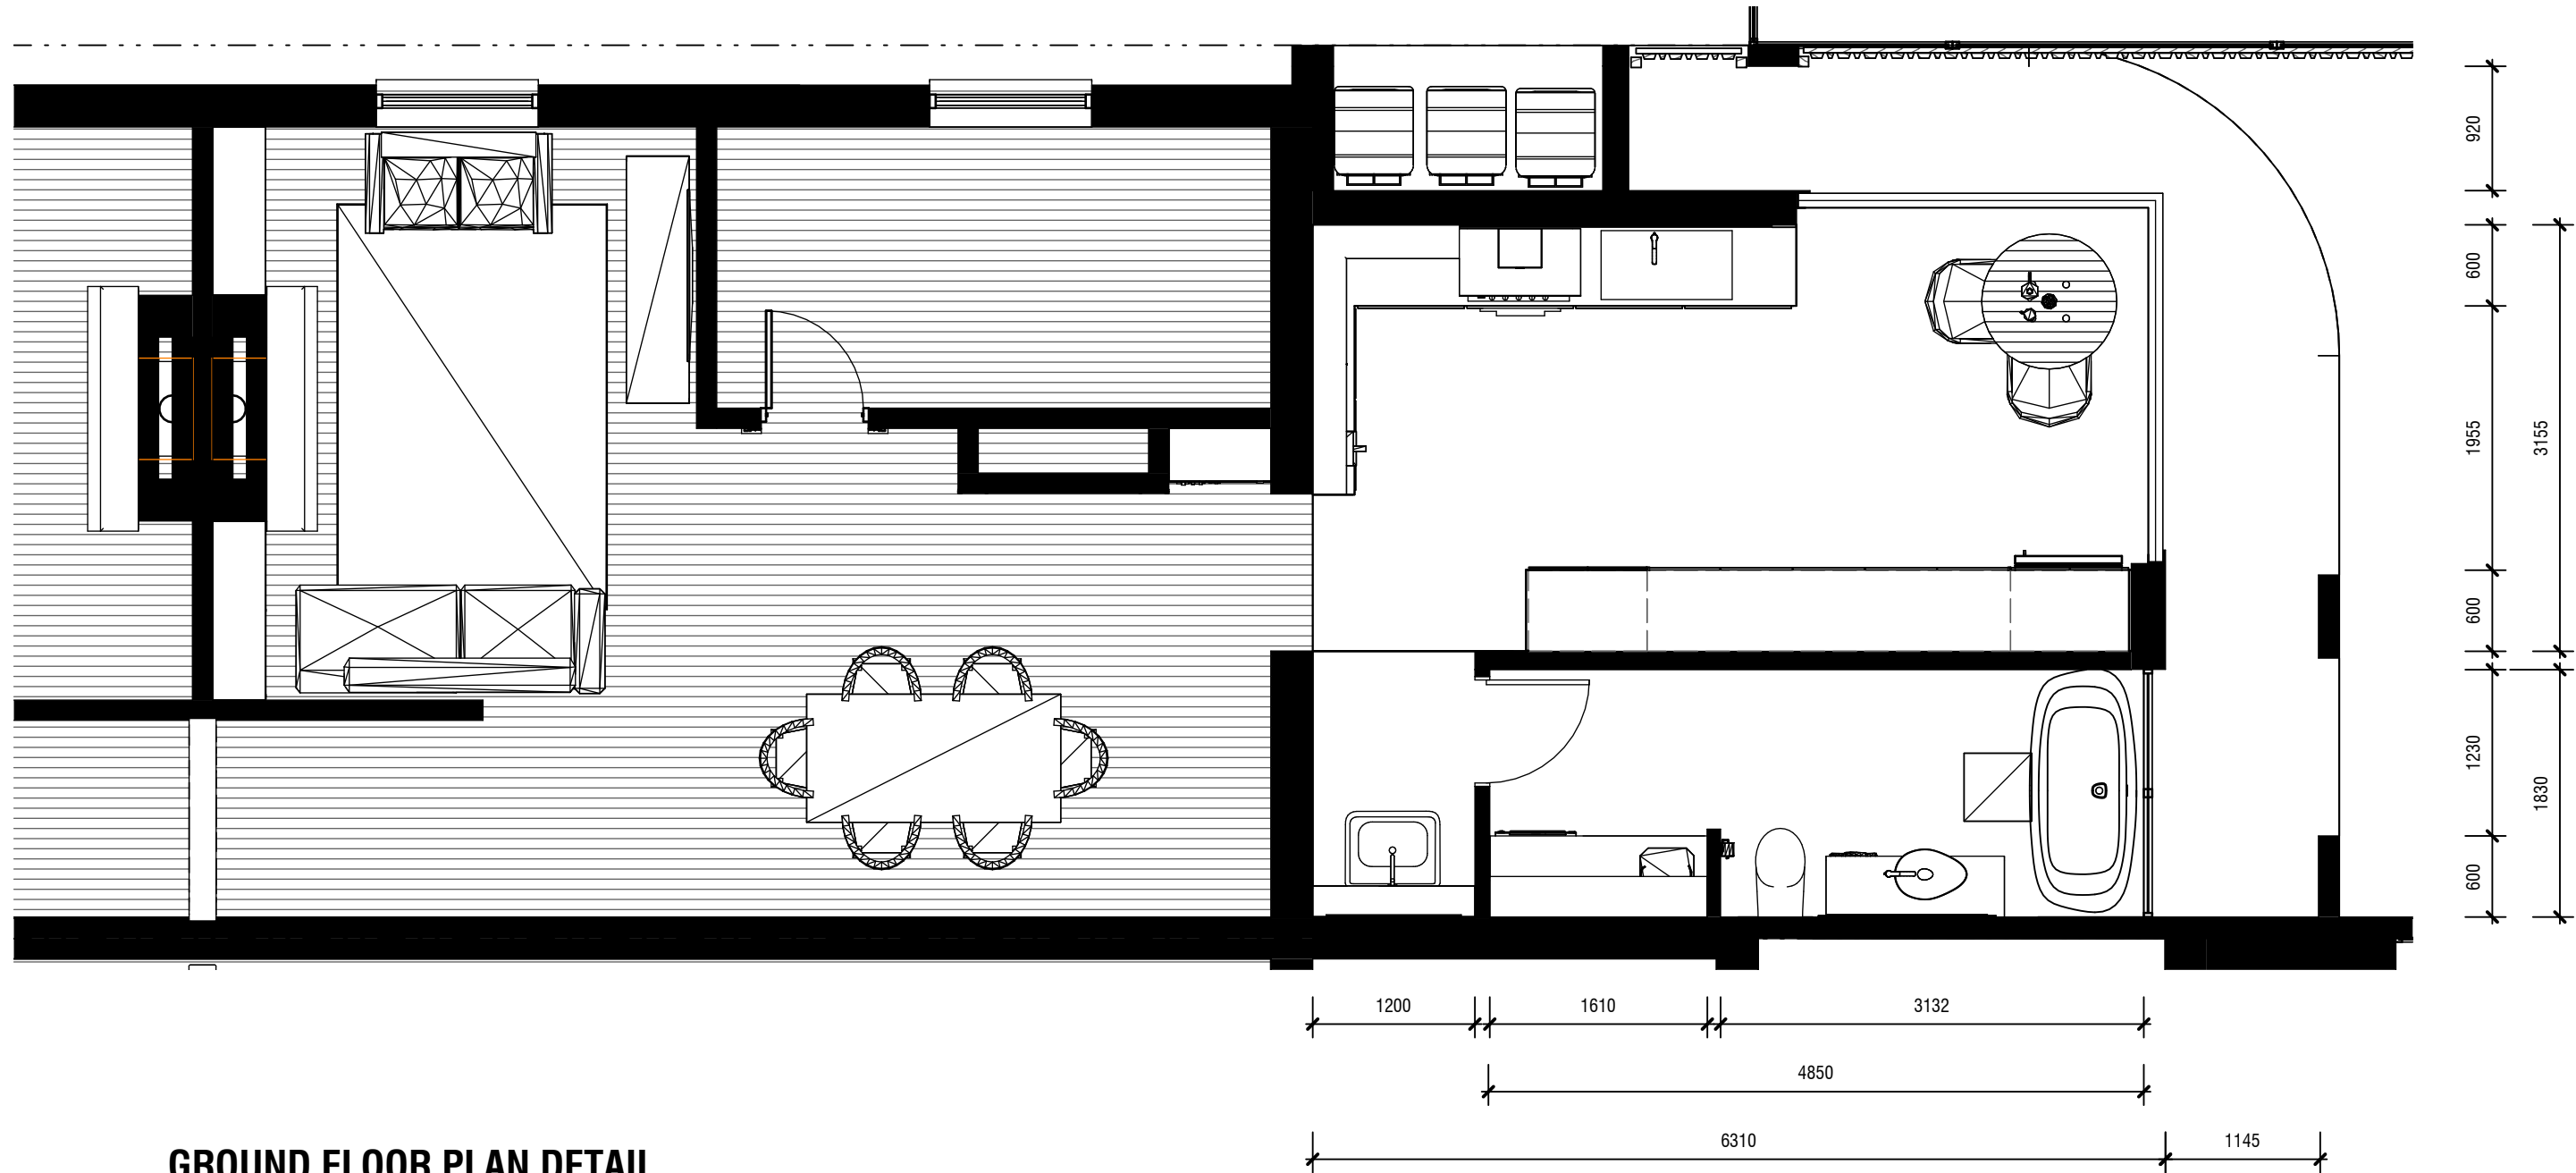

GROUND FLOOR PLAN DETAIL

1 : 50