

PROPOSED FLOOR PLAN

1 : 100



Anaglypta
ARCHITECTURE

Paris Creek Residence
Paris Creek South Australia

2130 SK01-B



NORTH ELEVATION

1 : 100



NORTH ELEVATION - with Carport

1 : 100






WEST ELEVATION

1 : 100



EAST ELEVATION

1 : 100

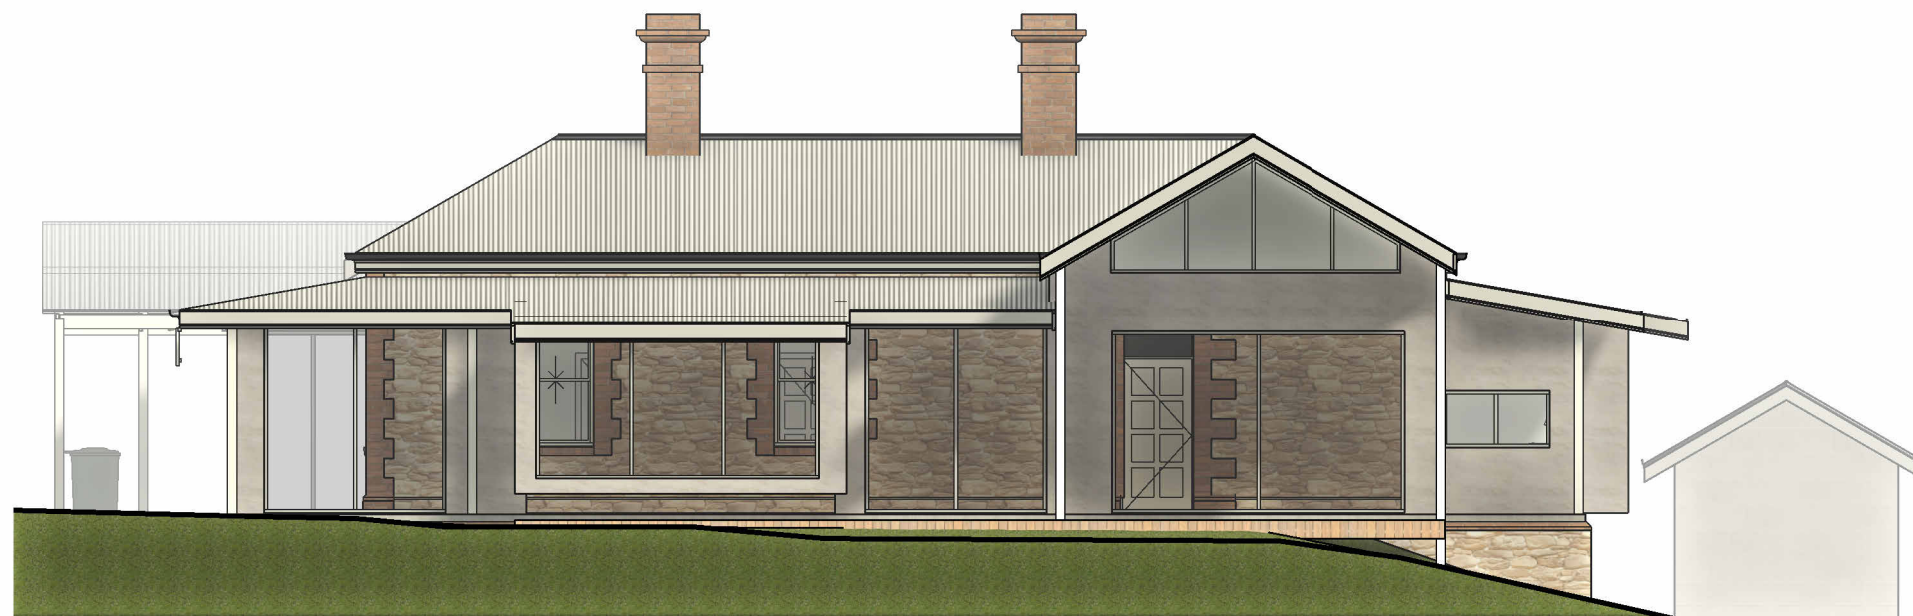

SOUTH ELEVATION

1 : 100

