

demolish & remove existing tilt up garage doors



demolish & remove part wall for new double garage door. refer to structural engineers design.


demolish & remove existing tilt up garage doors

demolish and remove gates


remove existing wood heater and reopen existing doorway.

demolish & remove existing verandah, verandah posts, and associated footings.

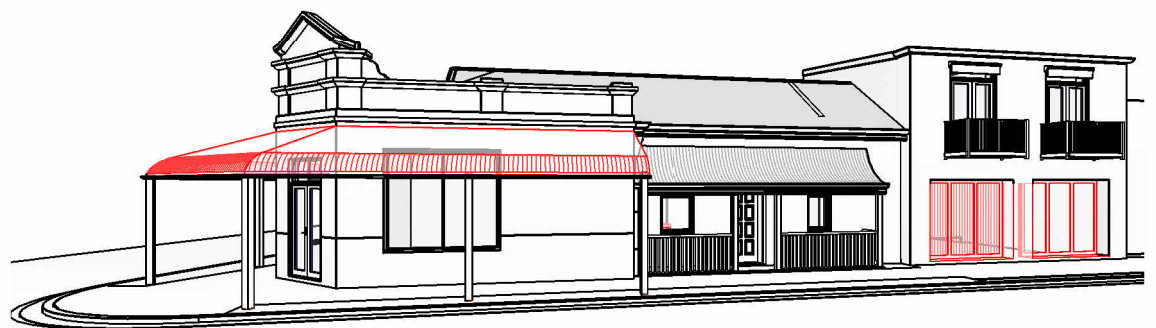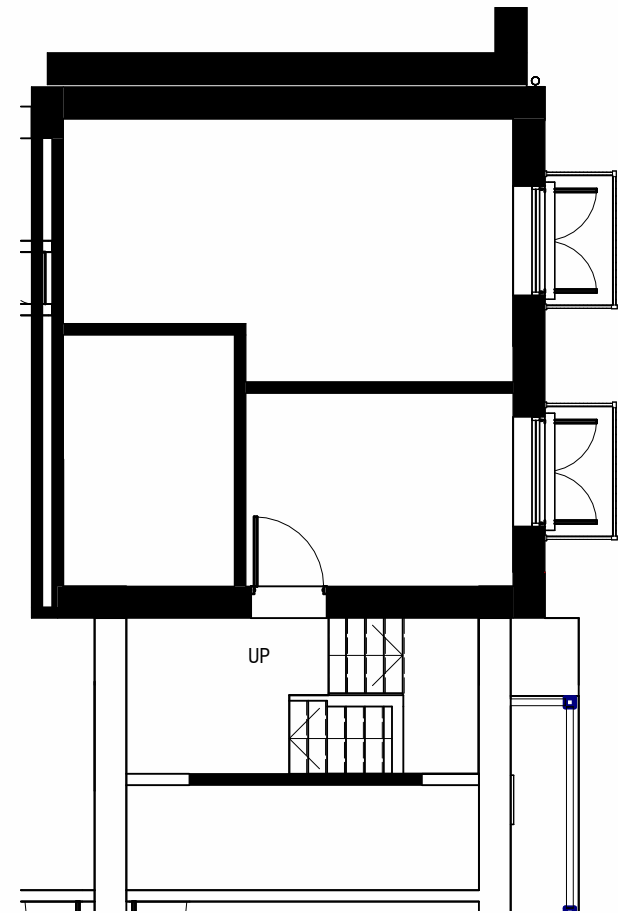

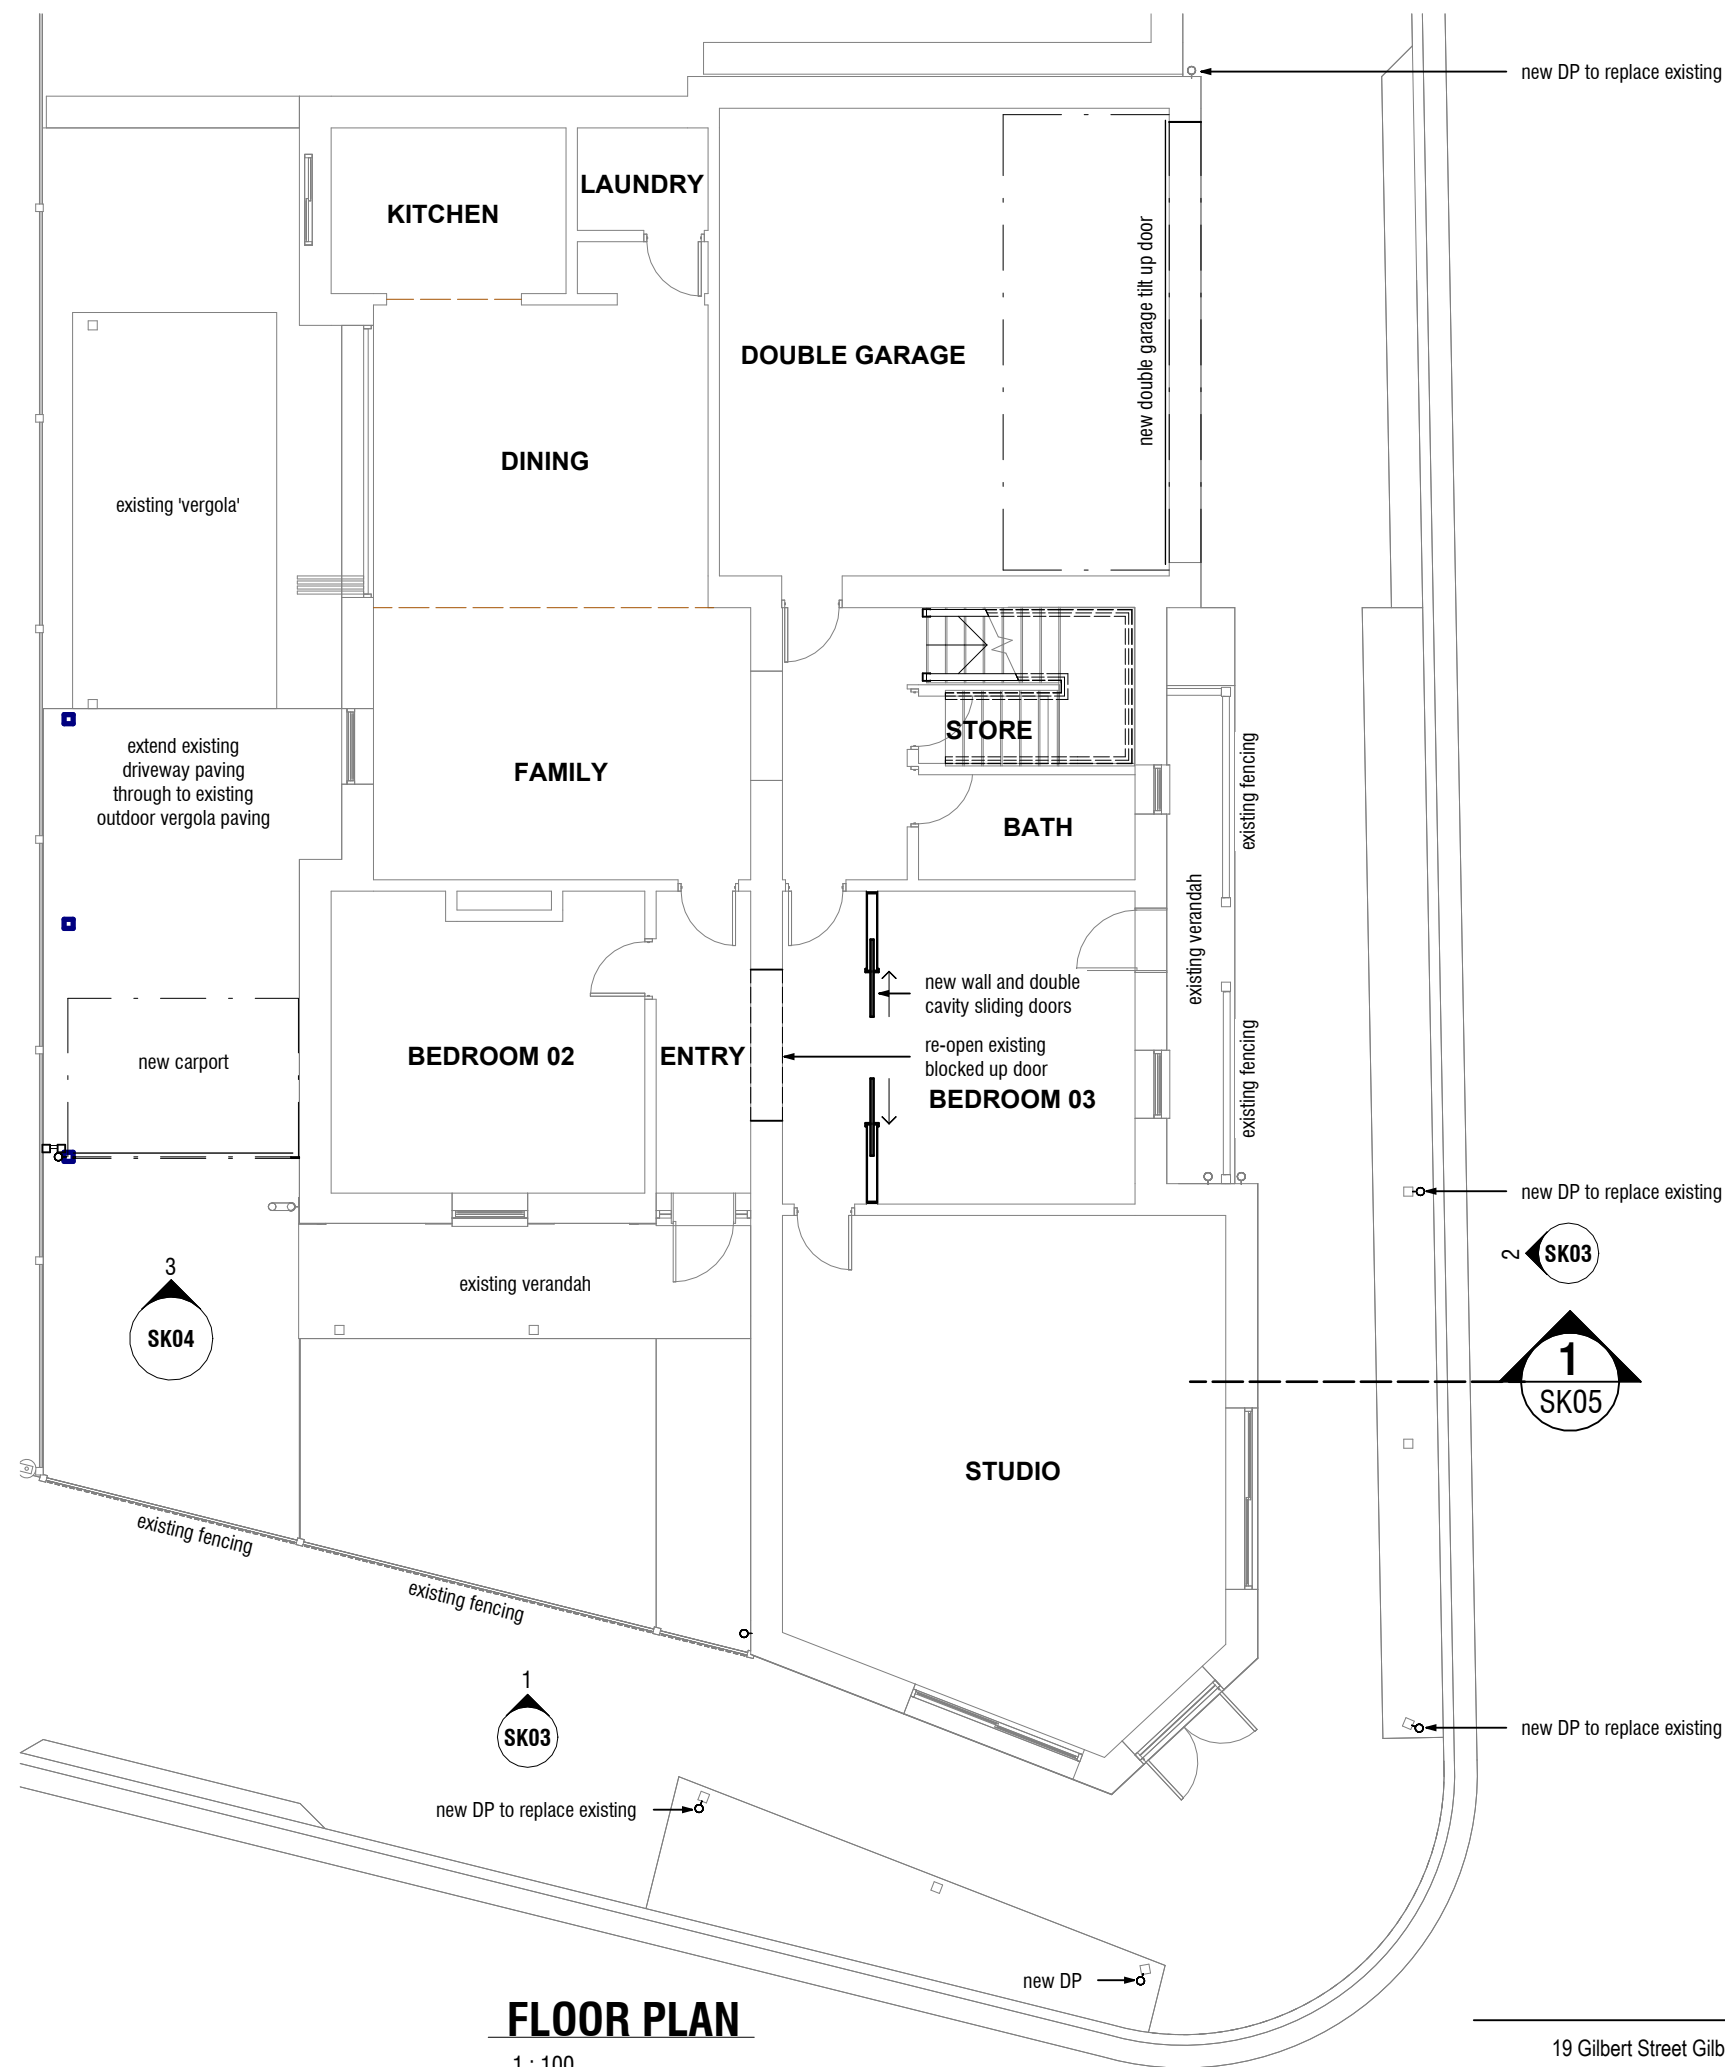


FLOOR PLAN
1 : 100

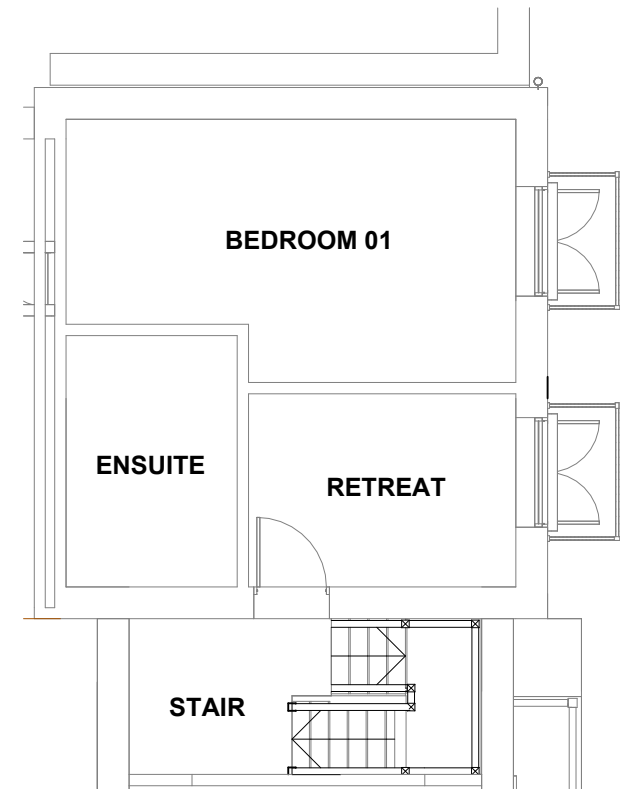

UPPER FLOOR PLAN
1 : 100


PROPOSED COLOUR SCHEDULE

- RECONSTRUCTED FRONT VERANDAH**
New Profiled Verandah Roof Sheet:
- Revolution Roofing True Oak Deep in Z600 Heritage Galvanised
- New Gutters & Downpipes***
- Revolution Roofing Z600 Heritage Galvanised, Painted to match Colorbond 'Basalt'
- New Timber Facias & Posts:**
- Painted in Dulux 'Beige Royal Quarter'
- REPAINTING TO THE EXISTING HOUSE**
External Walls, Verandah Posts & Facias:
- Painted in Dulux 'Beige Royal Quarter'
- Gutters & Downpipes**
- Painted to match Colorbond 'Basalt'

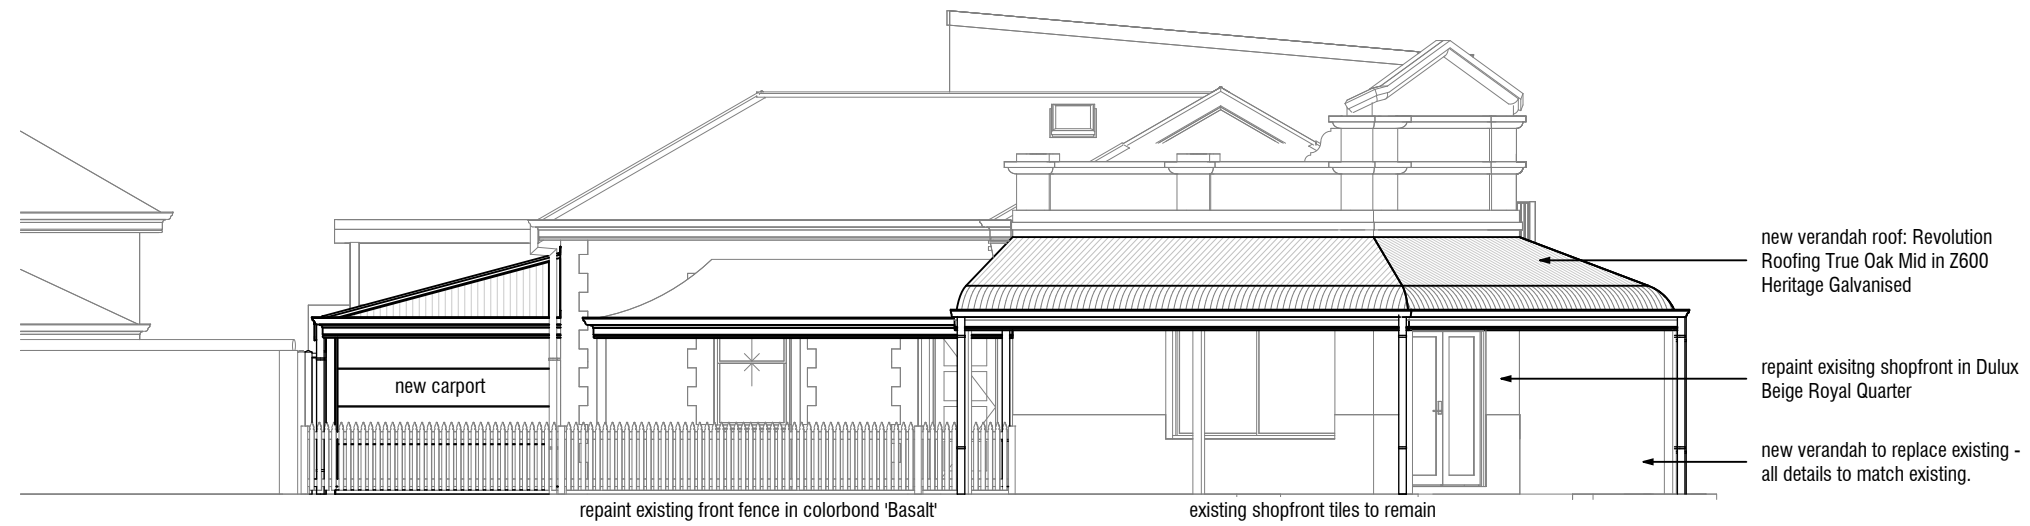

GILBERT STREET ELEVATION

1 : 100

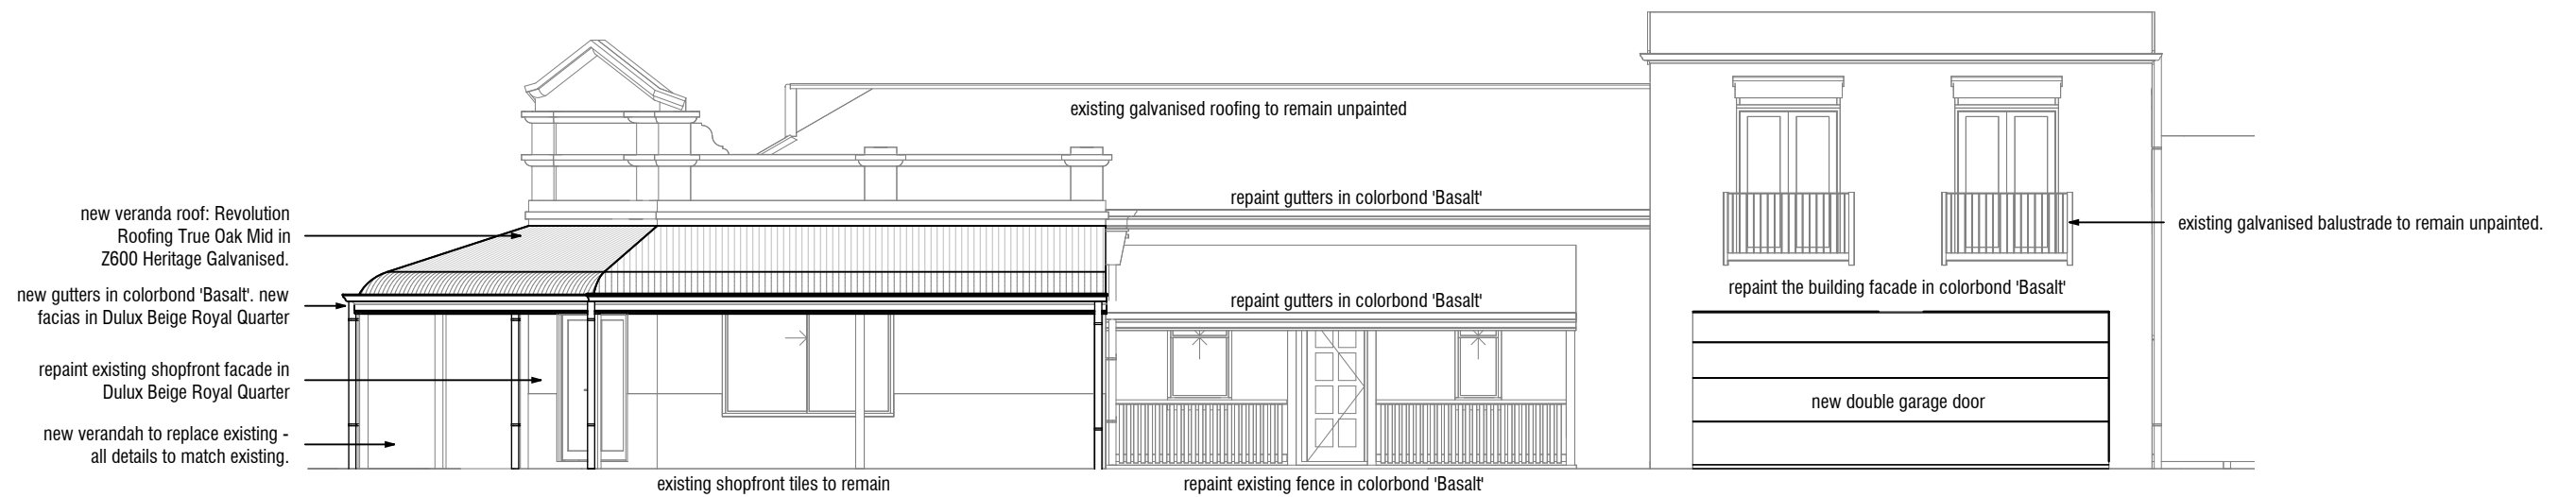

TORRENS STREET ELEVATION

1 : 100

PROPOSED COLOUR SCHEDULE

RECONSTRUCTED FRONT VERANDAH

- New Profiled Verandah Roof Sheet:
- Revolution Roofing True Oak Deep in Z600 Heritage Galvanised
- New Gutters & Downpipes"
- Revolution Roofing Z600 Heritage Galvanised, Painted to match Colorbond 'Basalt'
- New Timber Facias & Posts:
- Painted in Dulux 'Beige Royal Quarter'

REPAINTING TO THE EXISTING HOUSE

- External Walls, Verandah Posts & Facias:
- Painted in Dulux 'Beige Royal Quarter'
- Gutters & Downpipes
- Painted to match Colorbond 'Basalt'

19 Gilbert Street Gilberton
Conservation Works - New Carport - External Painting

ELEVATIONS

PRELIMINARY

24/08/2022 | Scale:
10:51:14 AM | As indicated

2136


SK03

ABN 81 614 388 439
Phone: 08 8388 3440

© Copyright 2022
Email: studio@anaglypta.com.au




Anaglypta
ARCHITECTURE

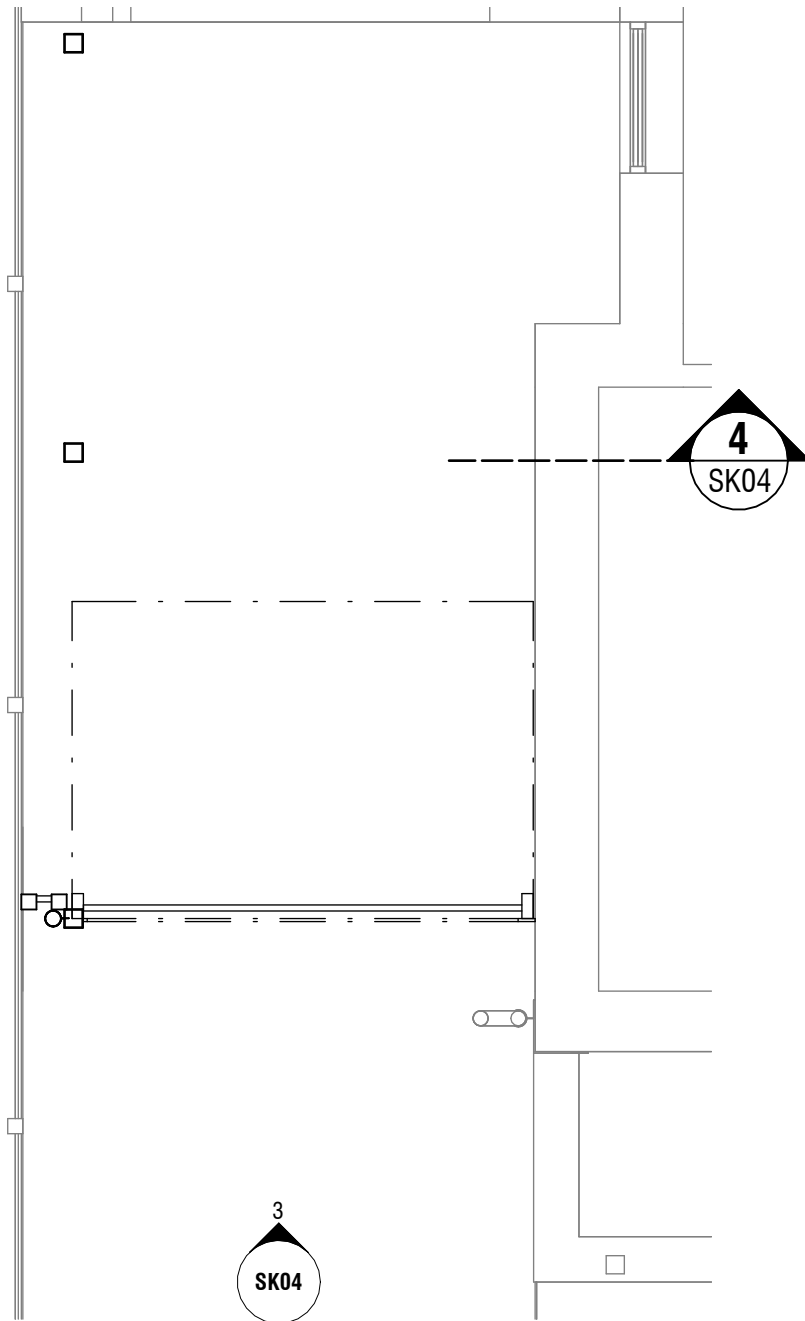


NEW CARPORT FLOOR PLAN

1 : 50

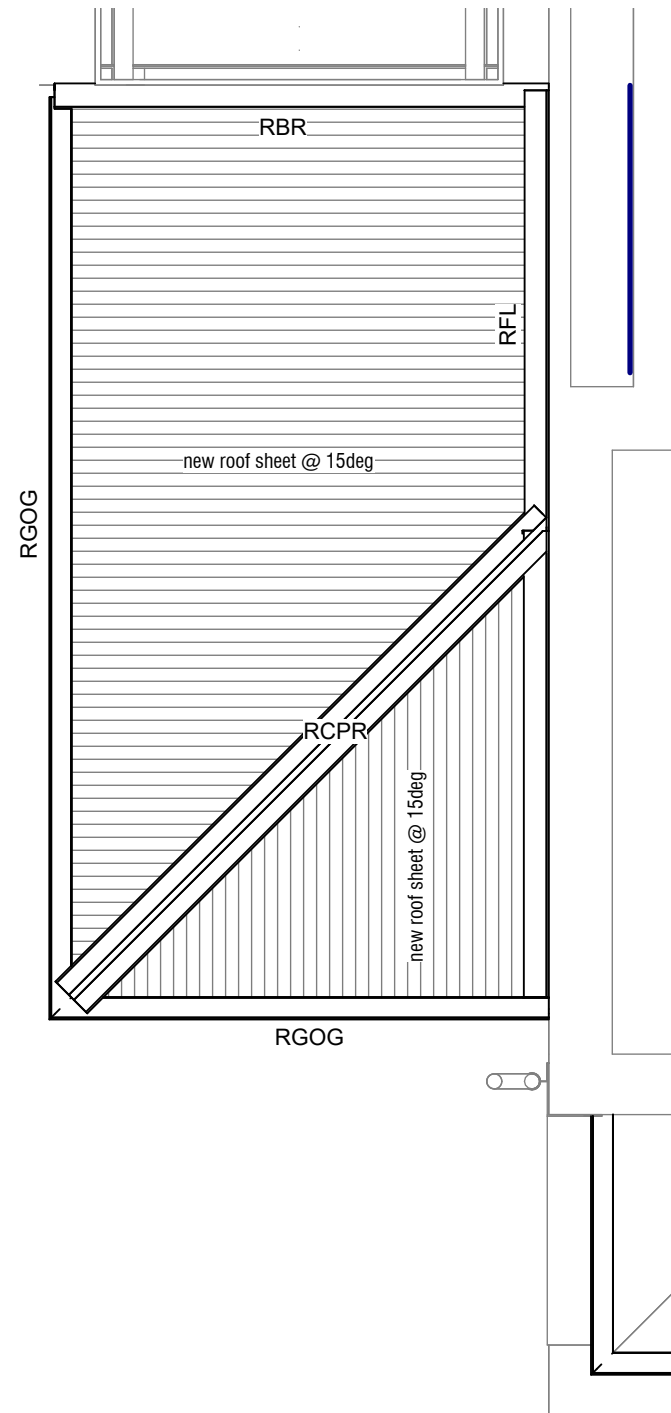


NEW CARPORT ROOF PLAN

1 : 50

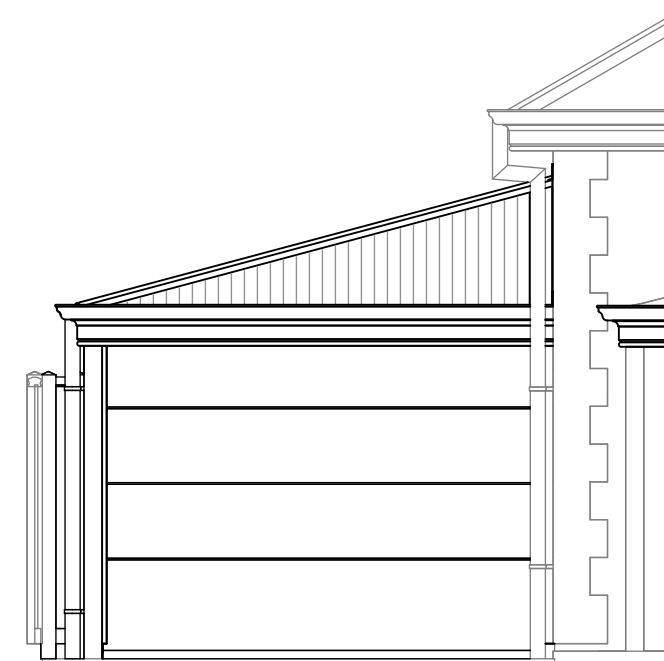

3 CARPORT ELEVATION

1 : 50

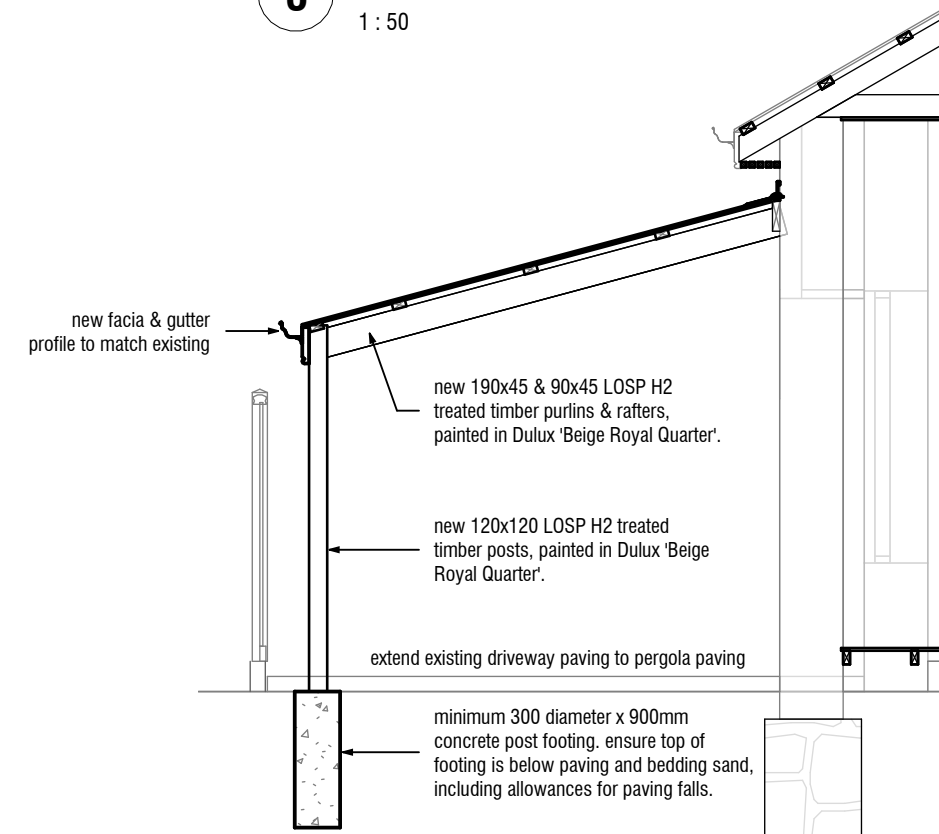

4 CARPORT CROSS SECTION

1 : 50

PROPOSED COLOUR SCHEDULE

RECONSTRUCTED FRONT VERANDAH

New Profiled Verandah Roof Sheet:

- Revolution Roofing True Oak Deep in Z600 Heritage Galvanised

New Gutters & Downpipes"

- Revolution Roofing Z600 Heritage Galvanised, Painted to match Colorbond 'Basalt'

New Timber Facias & Posts:

- Painted in Dulux 'Beige Royal Quarter'

REPAINTING TO THE EXISTING HOUSE

External Walls, Verandah Posts & Facias:

- Painted in Dulux 'Beige Royal Quarter'

Gutters & Downpipes

- Painted to match Colorbond 'Basalt'

Abbreviations	
ABBREV.	DESCRIPTION
RBR	Heritage Rolled Barge Capping
RCPR	Ridge capping
RFL	Flashing
RGOG	OG gutter

19 Gilbert Street Gilberton
Conservation Works - New Carport - External Painting

PROPOSED NEW CARPORT

PRELIMINARY

24/08/2022
10:51:15 AM

ABN 81 614 388 439
Phone: 08 8388 3440

Scale:
As indicated

2136

SK04

© Copyright 2022
Email: studio@anaglypta.com.au



Anaglypta
ARCHITECTURE

