


**LOCATION PLAN**

1 : 500



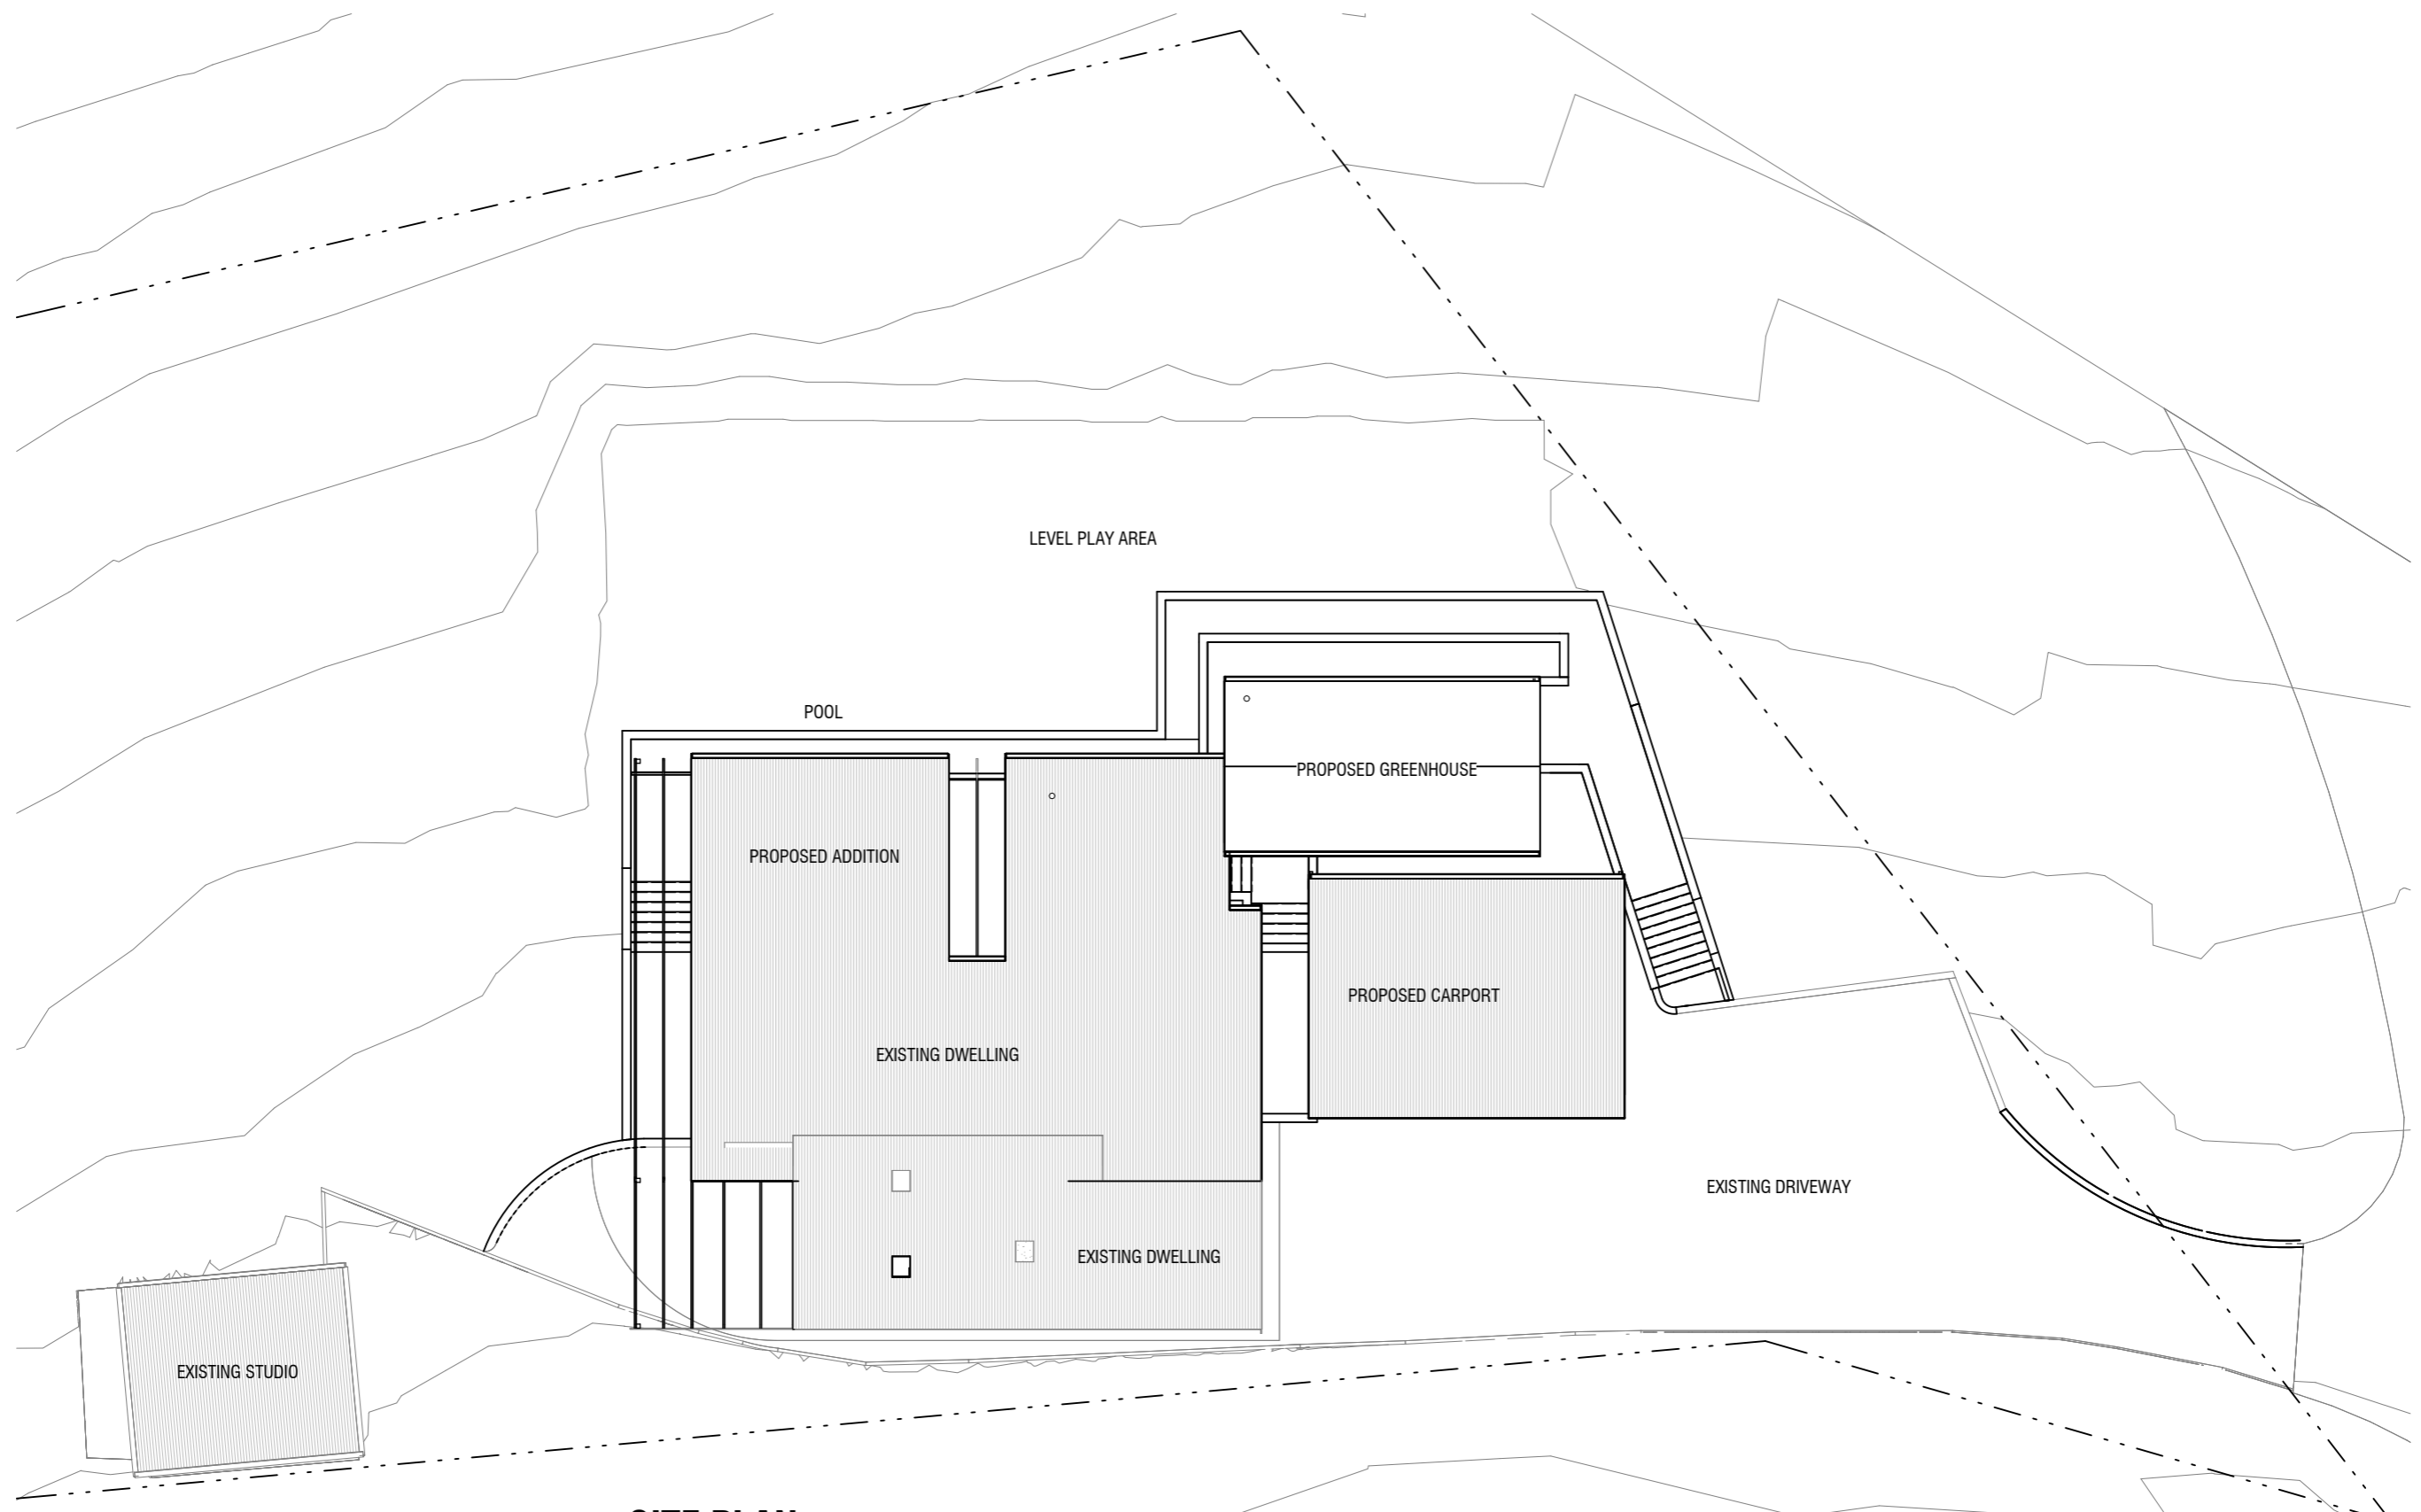

**SITE PLAN**


1 : 200



**Anaglypta**  
ARCHITECTURE

ALTERATIONS & ADDITIONS  
ALDGATE - SOUTH AUSTRALIA


2209 SK02A

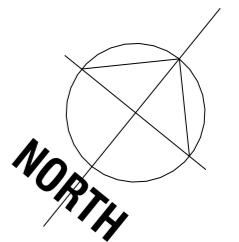

**B**  
SK04A

**A**  
SK04A

**B**  
SK04A

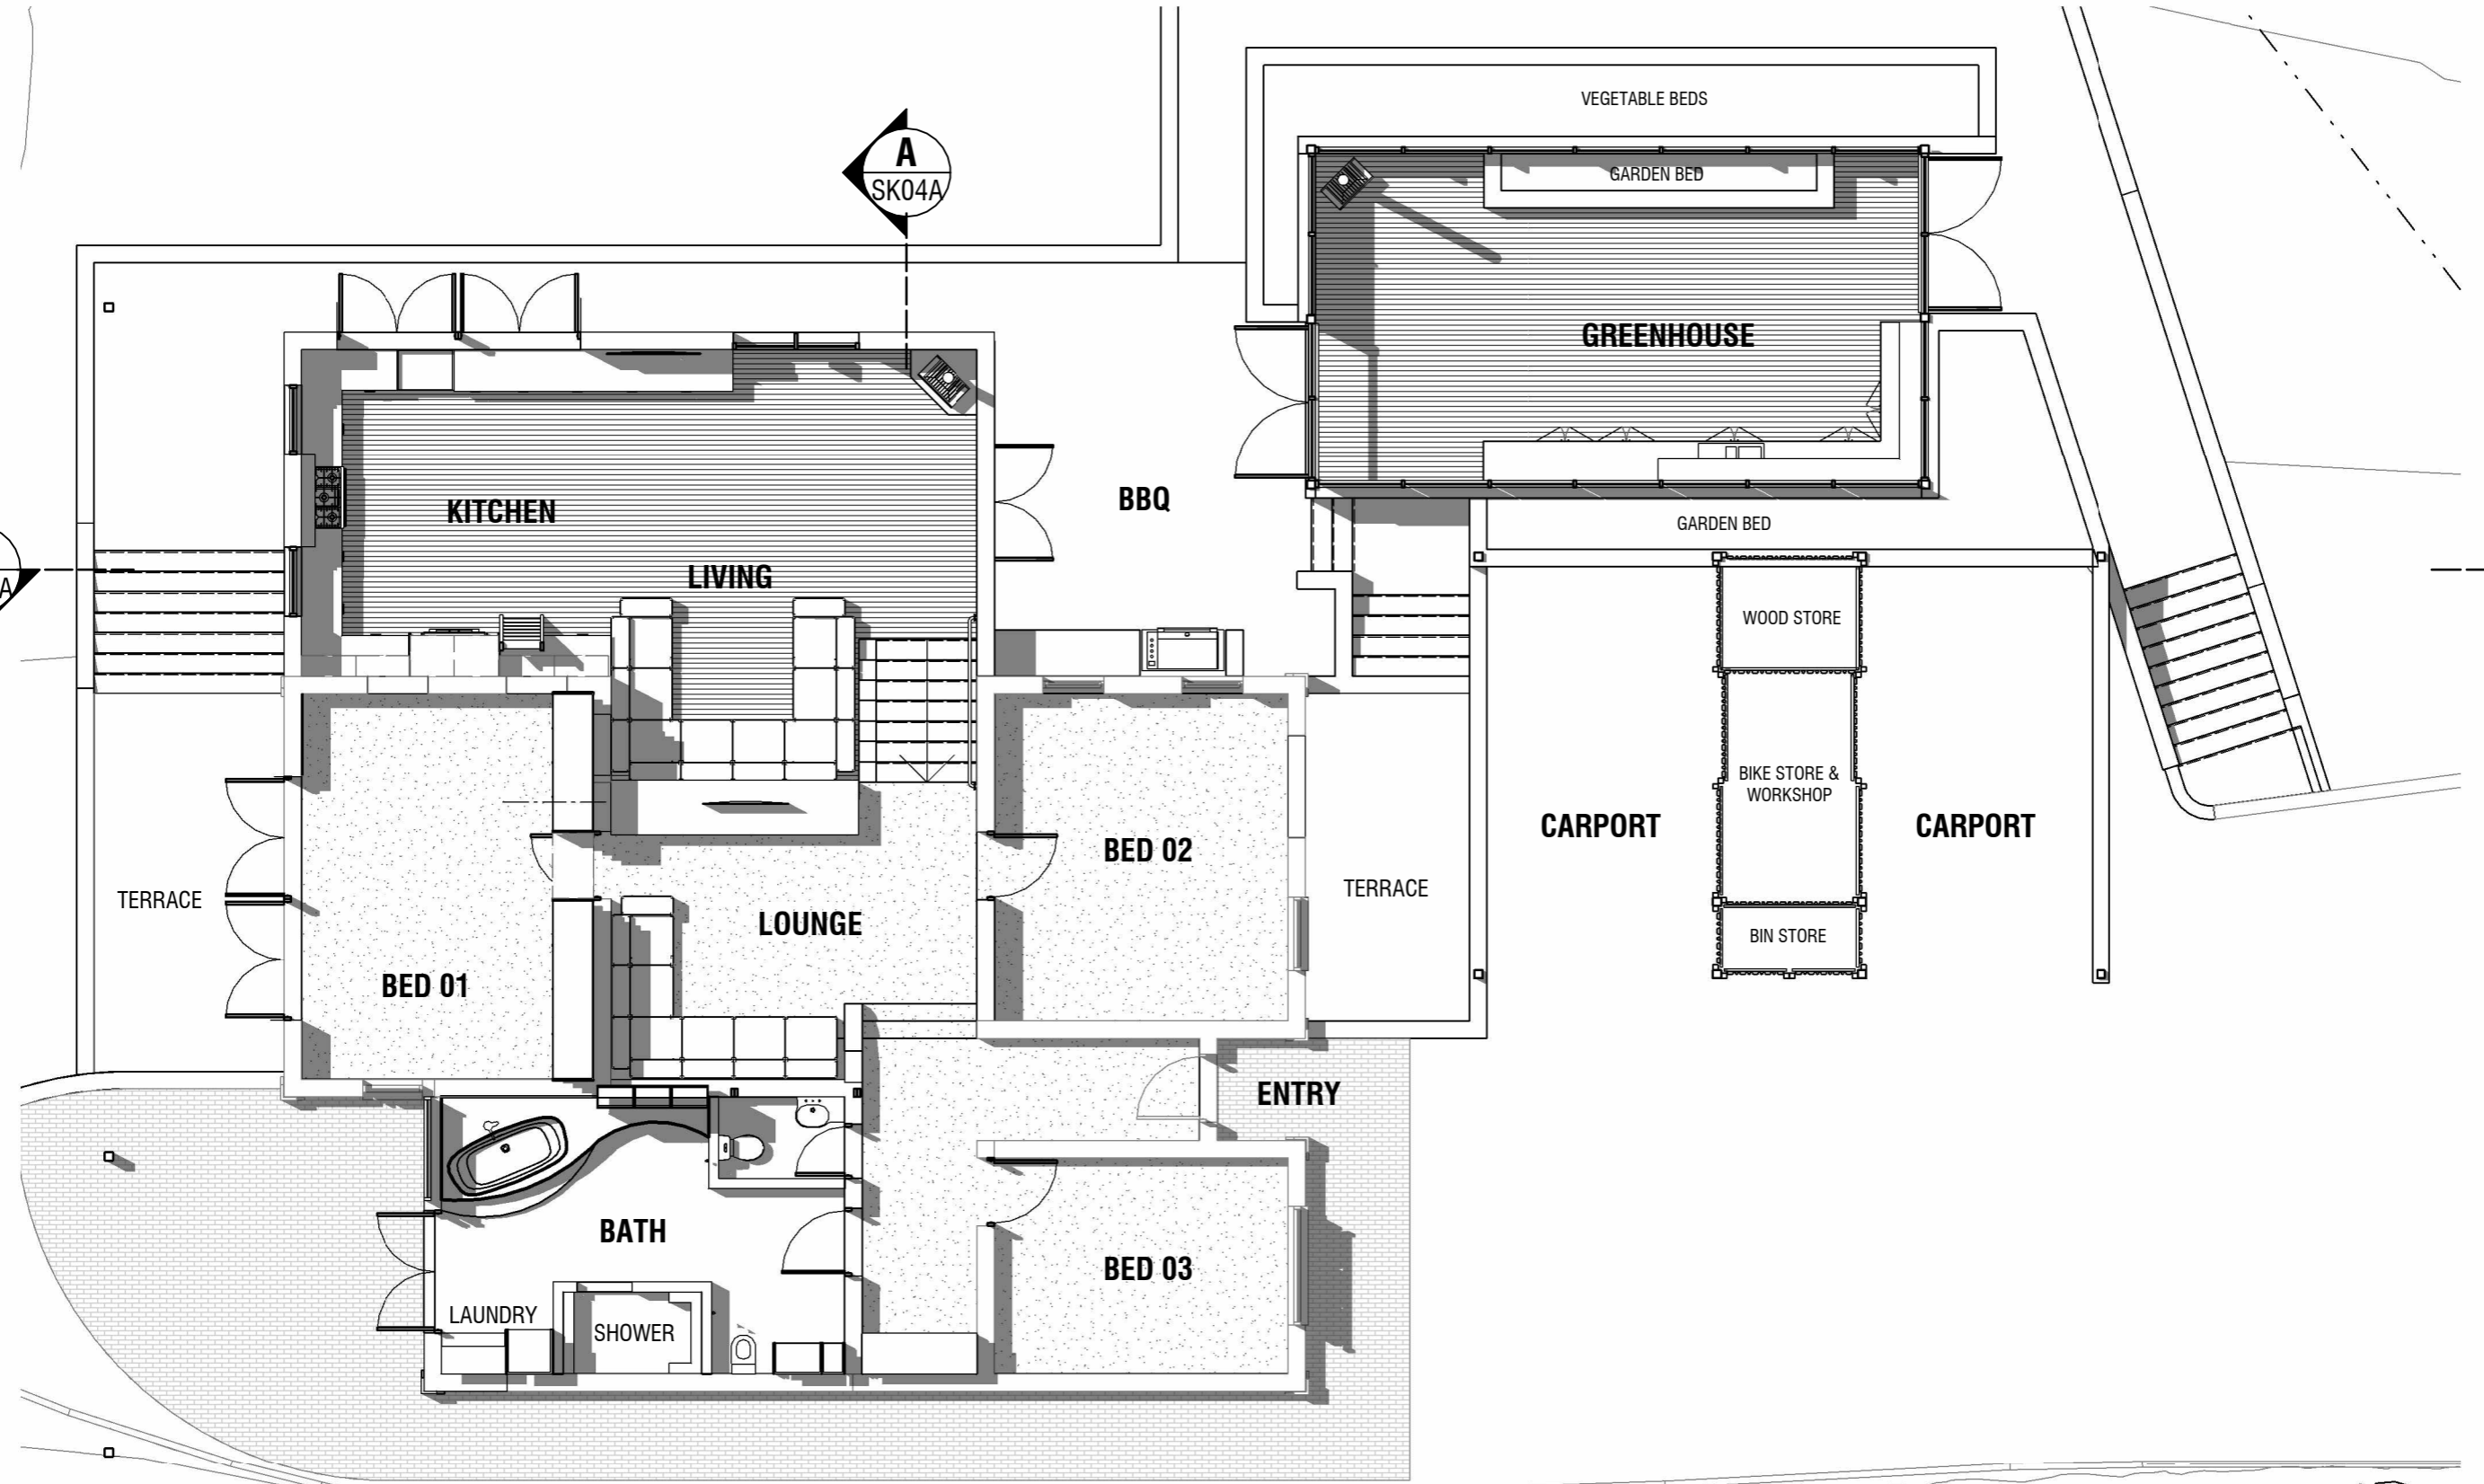


**FLOOR PLAN**

1:100

**A**  
SK04A

  
**Anaglypta**  
 ARCHITECTURE  
 ALTERATIONS & ADDITIONS  
 ALDGATE - SOUTH AUSTRALIA  
 2209 SK03A



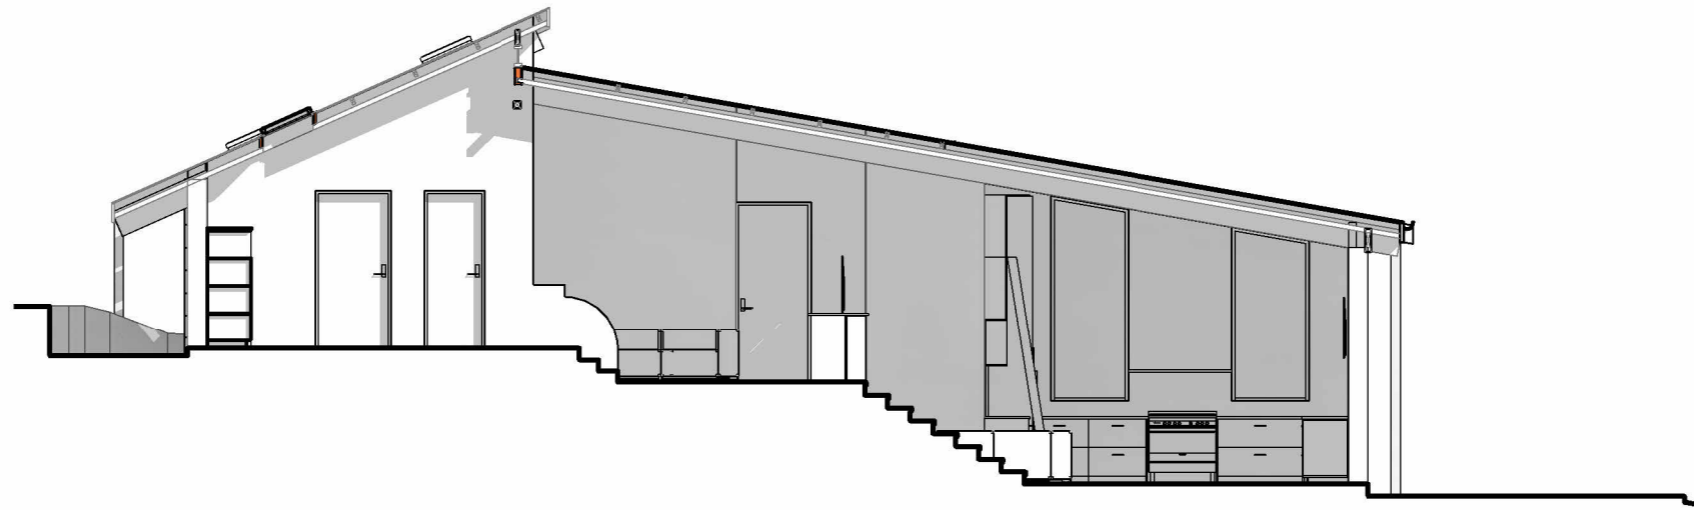

A  
SK03A

**SECTION A**  
1 : 100



B  
SK03A

**SECTION B**  
1 : 100