


Anaglypta
ARCHITECTURE


WILLUNGA RESIDENCE
PROPOSED ALTERATIONS & ADDITIONS

2207 SK00

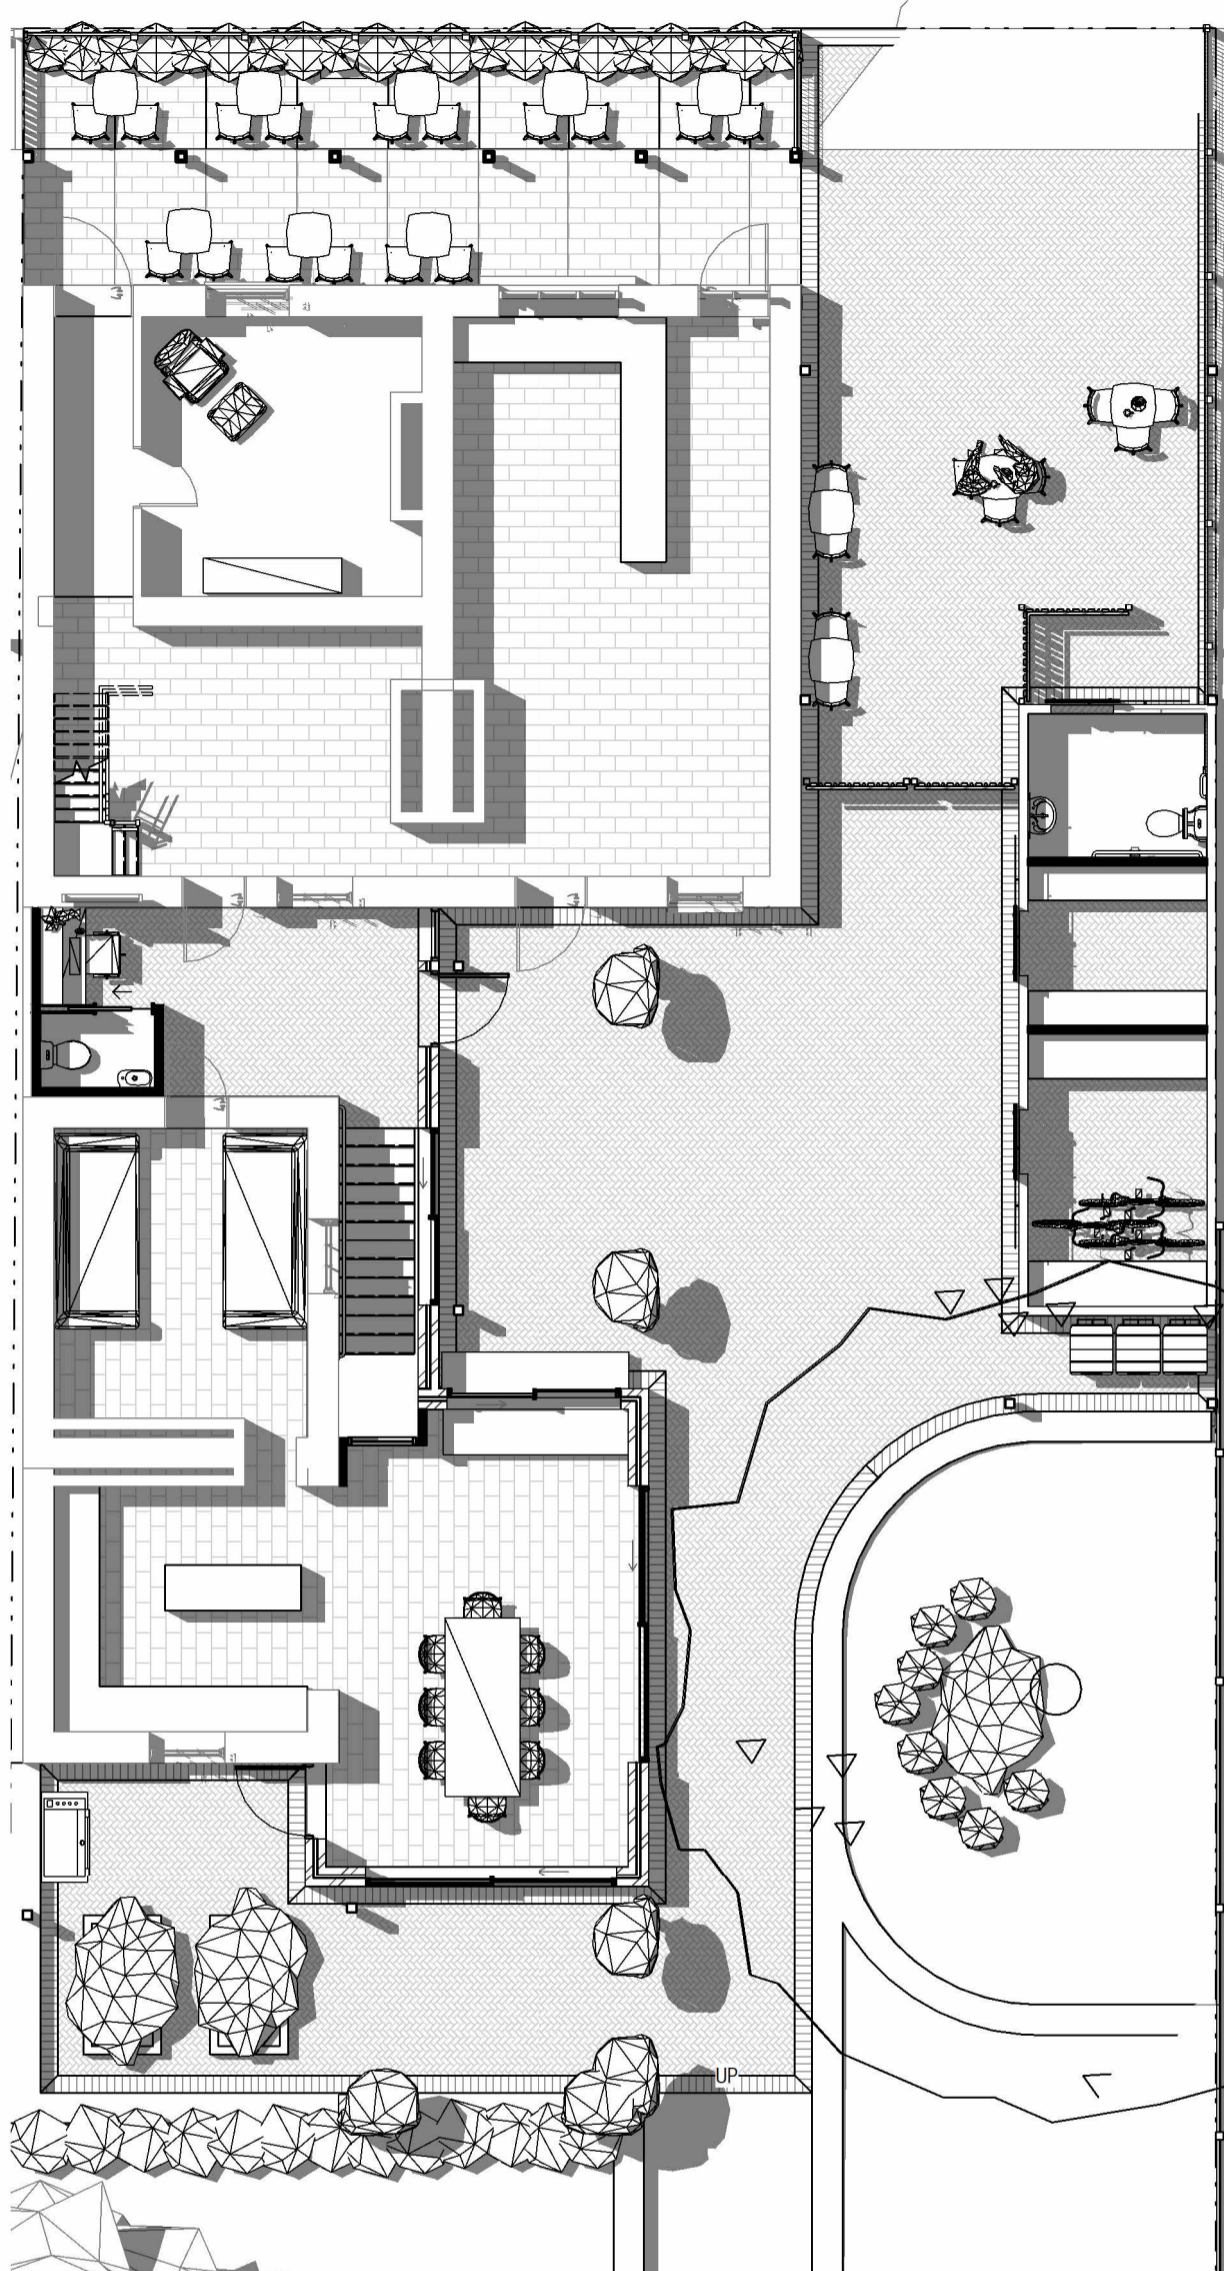

GROUND FLOOR PLAN

1:100

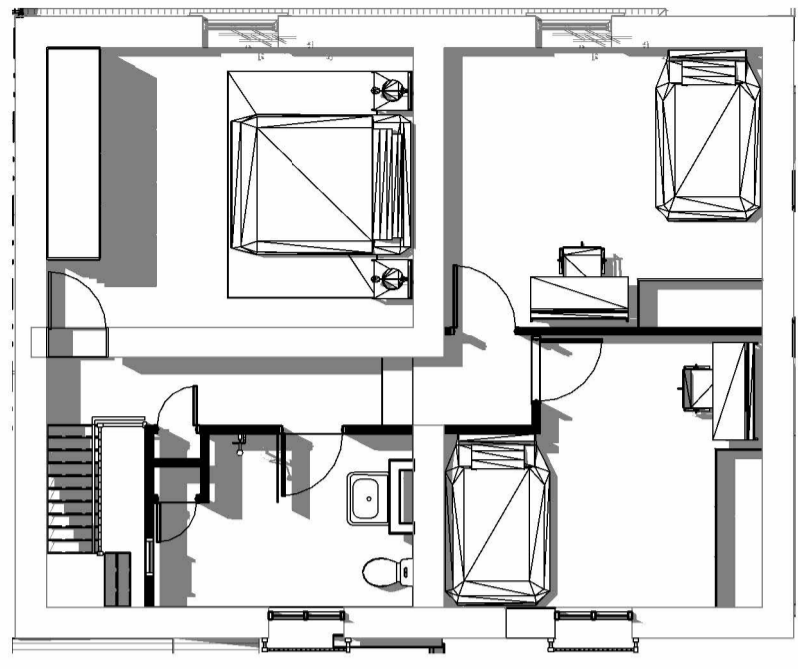

FIRST FLOOR PLAN


1:100



Anaglypta
ARCHITECTURE

WILLUNGA RESIDENCE
PROPOSED ALTERATIONS & ADDITIONS

2207 SK10

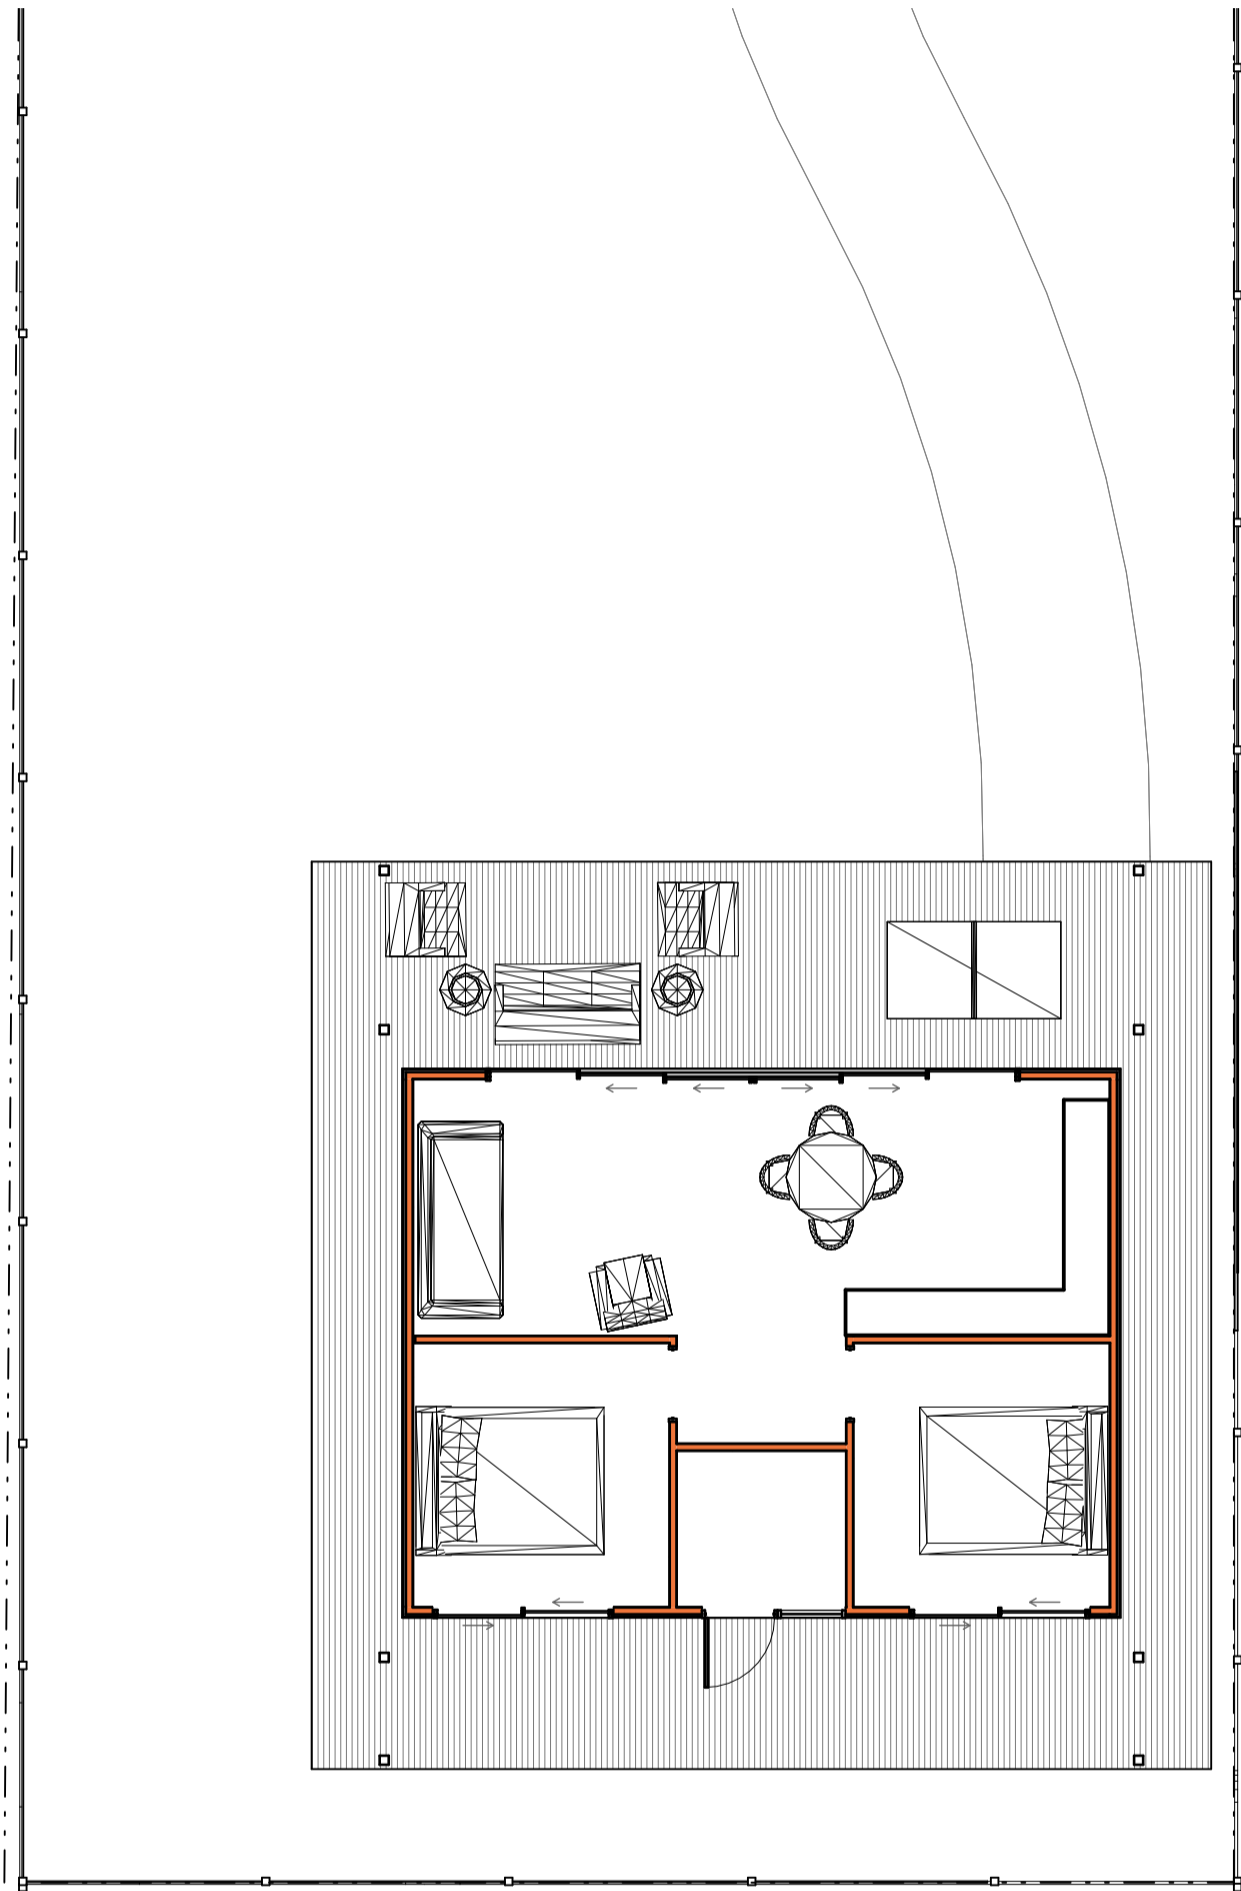

ANCILLARY BUILDING FLOOR PLAN

1 : 100



Anaglypta
ARCHITECTURE

WILLUNGA RESIDENCE
PROPOSED ALTERATIONS & ADDITIONS

2207 SK11