



Alterations & Additions
 Blackwood, South Australia
SITE PLAN - OPTION 01
 PRELIMINARY

19/12/2022 | Scale:
 11:49:05 AM | 1 : 200
 ABN 81 614 388 439
 Phone: 08 8388 3440

| 2219 SK001
 © Copyright 2022
 Email: studio@anaglypta.com.au



Anaglypta
 ARCHITECTURE

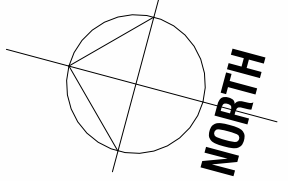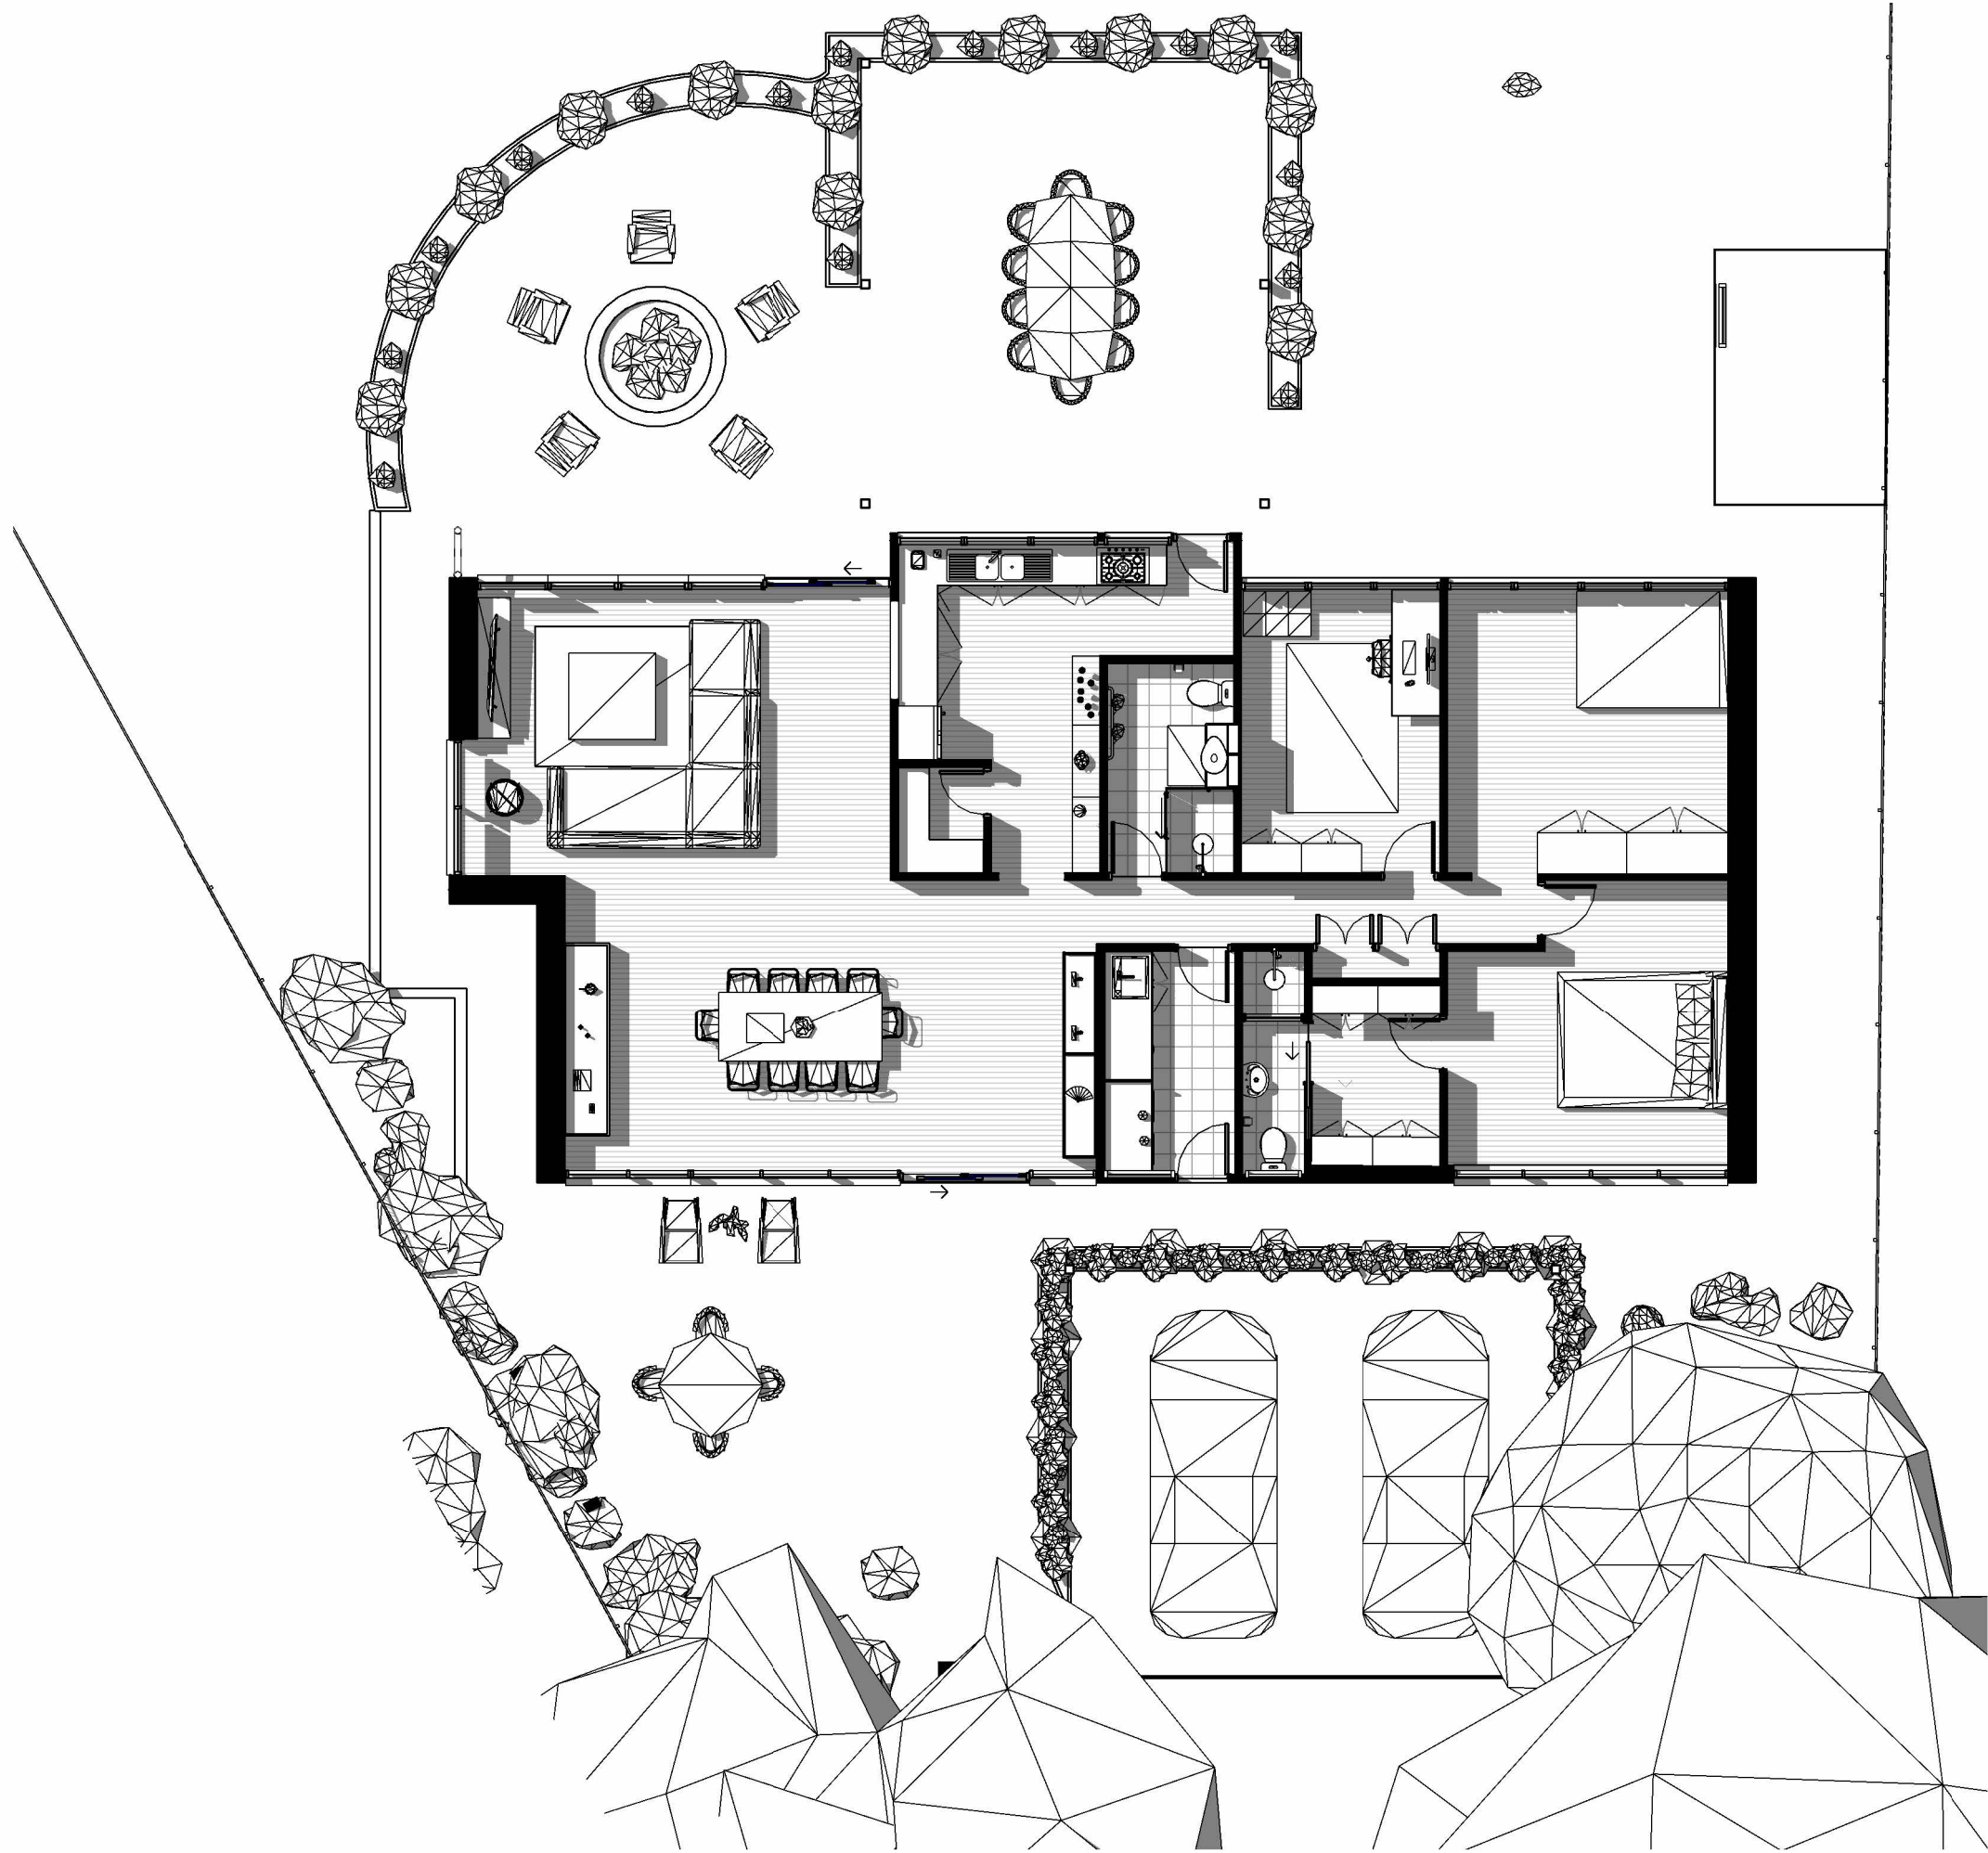

Alterations & Additions
 Blackwood, South Australia
GROUND FLOOR - OPTION 01
 PRELIMINARY

19/12/2022 | Scale:
 11:49:10 AM | 1 : 100
 ABN 81 614 388 439
 Phone: 08 8388 3440

| 2219 | SK002
 © Copyright 2022
 Email: studio@anaglypta.com.au



Anaglypta
 ARCHITECTURE