


A  
SK05

A  
SK05

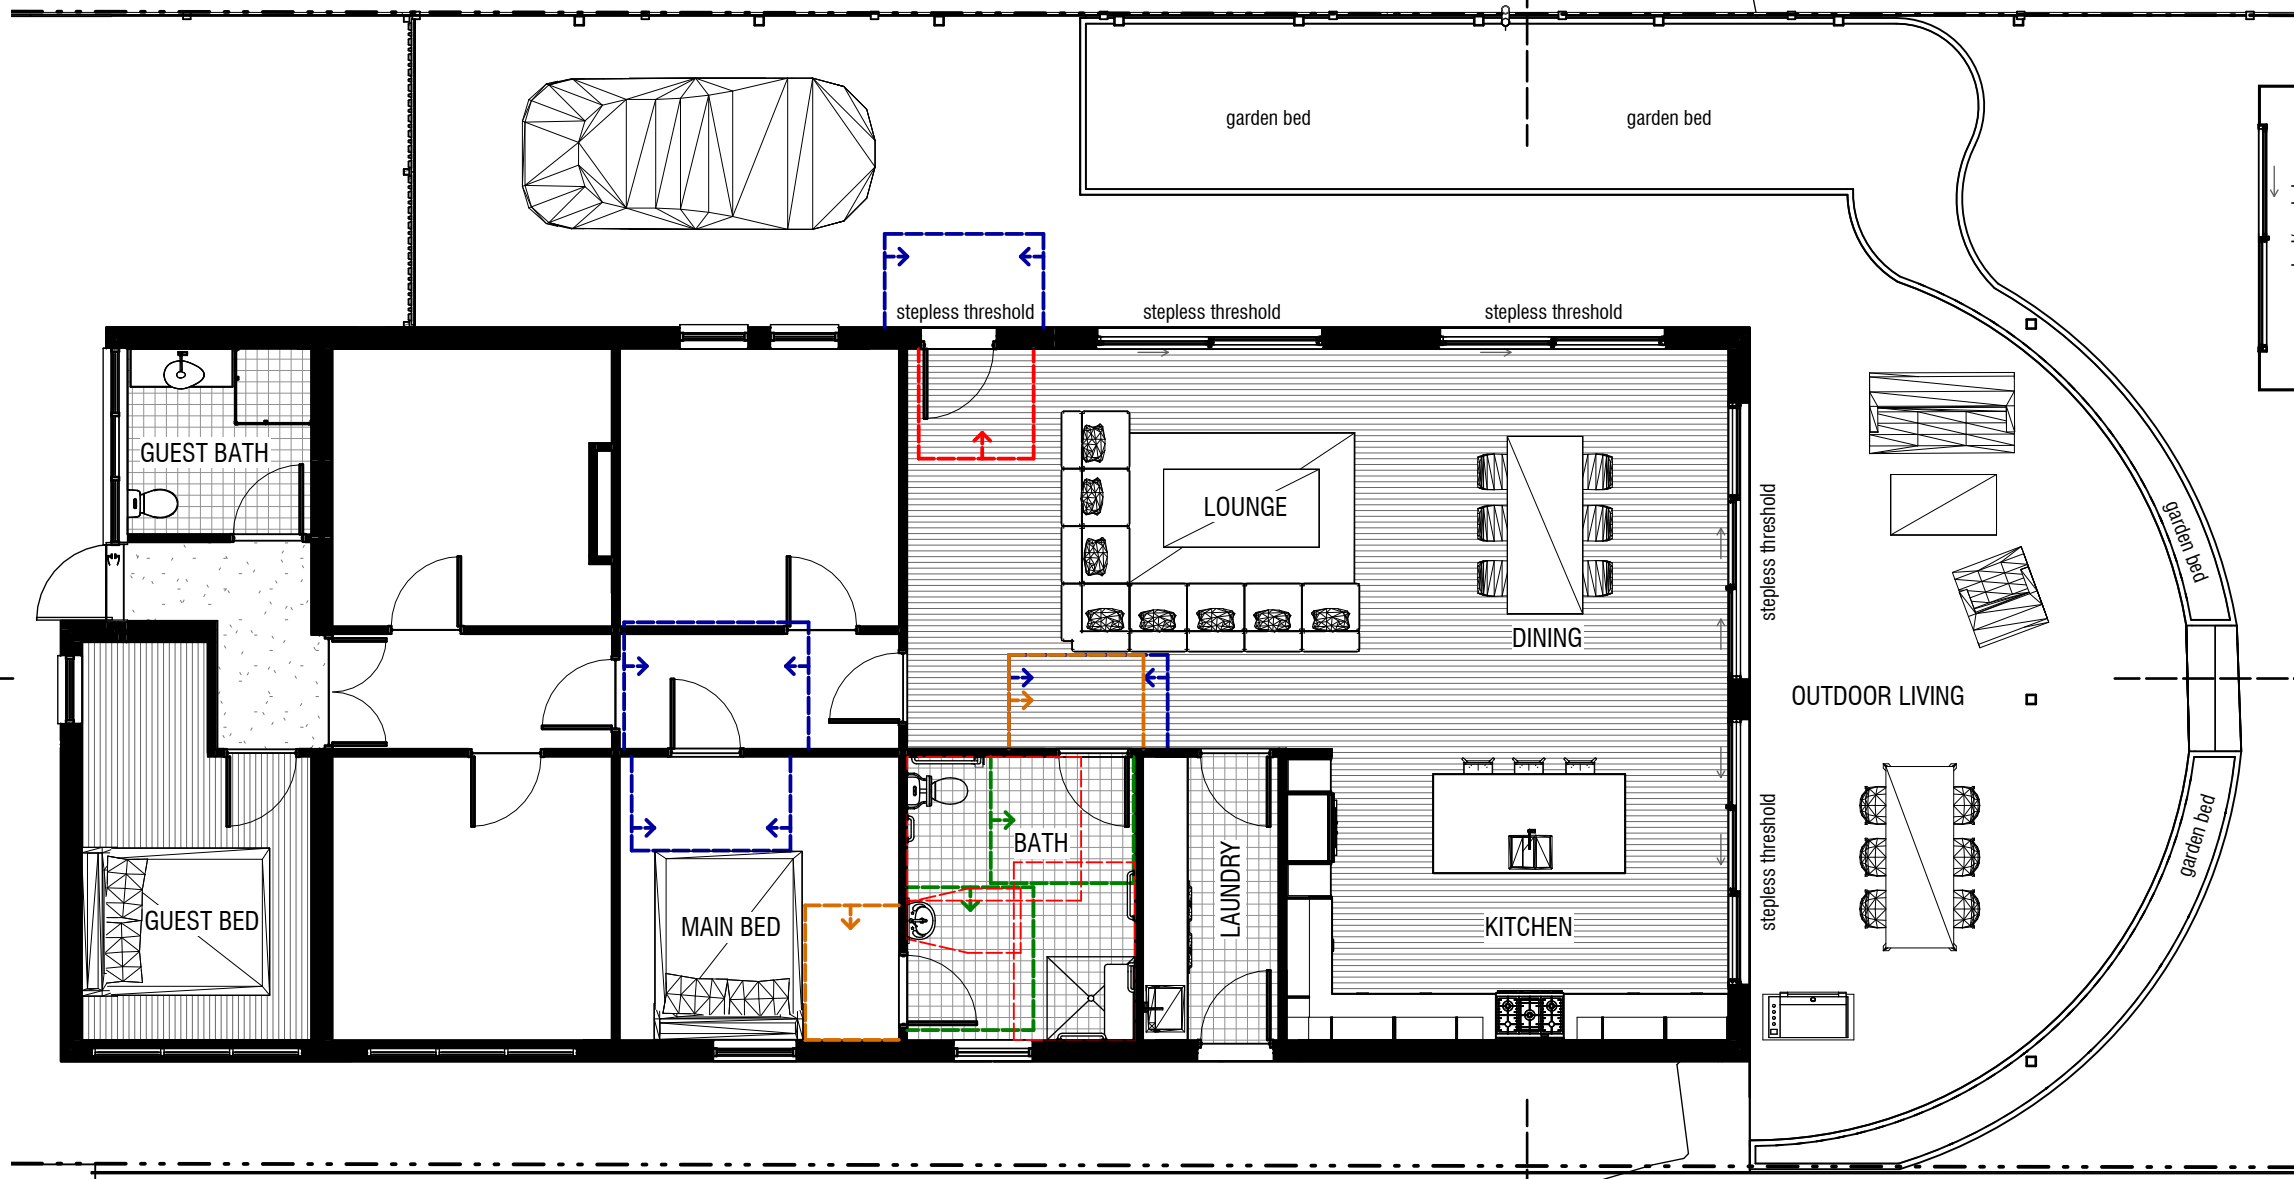

5285 lounge  
 9140 kitchen/dining  
 3745 bathroom

3020 bathroom    90 laundry    1800    5840 kitchen  
 10860 lounge/dining


ALTERATIONS & ADDITIONS  
 22 LIGHT PLACE COLONEL LIGHT GARDENS  
**GROUND FLOOR PLAN**  
 PRELIMINARY

30/05/2023 Scale: 10:20:25 AM 1:100  
 ABN 81 614 388 439  
 Phone: 08 8388 3440

2221 SK02  
 © Copyright 2023  
 Email: studio@anaglypta.com.au



**Anaglypta**  
 ARCHITECTURE

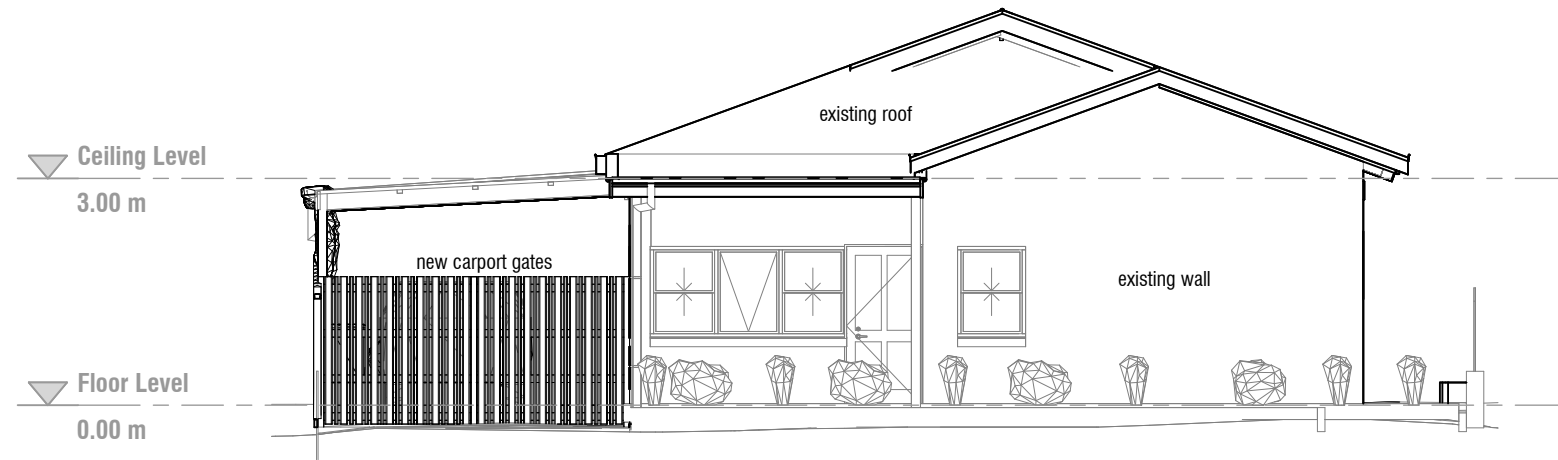

**WESTERN ELEVATION**


1 : 100



**NORTHERN ELEVATION**


1 : 100



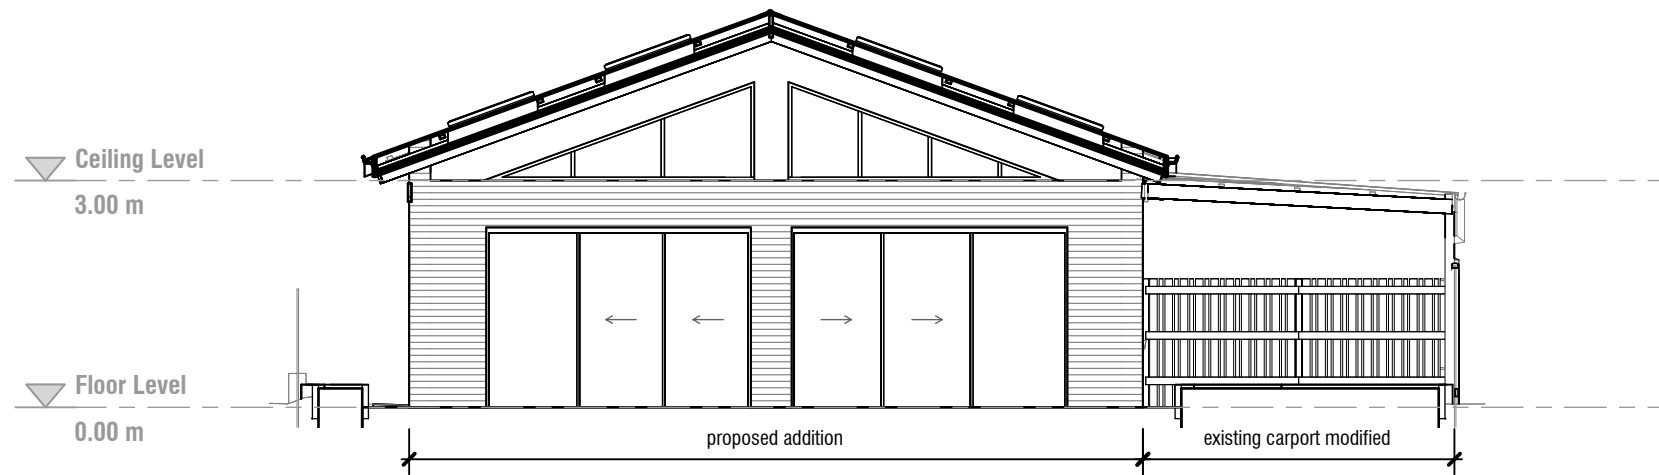

**EASTERN ELEVATION**


1 : 100

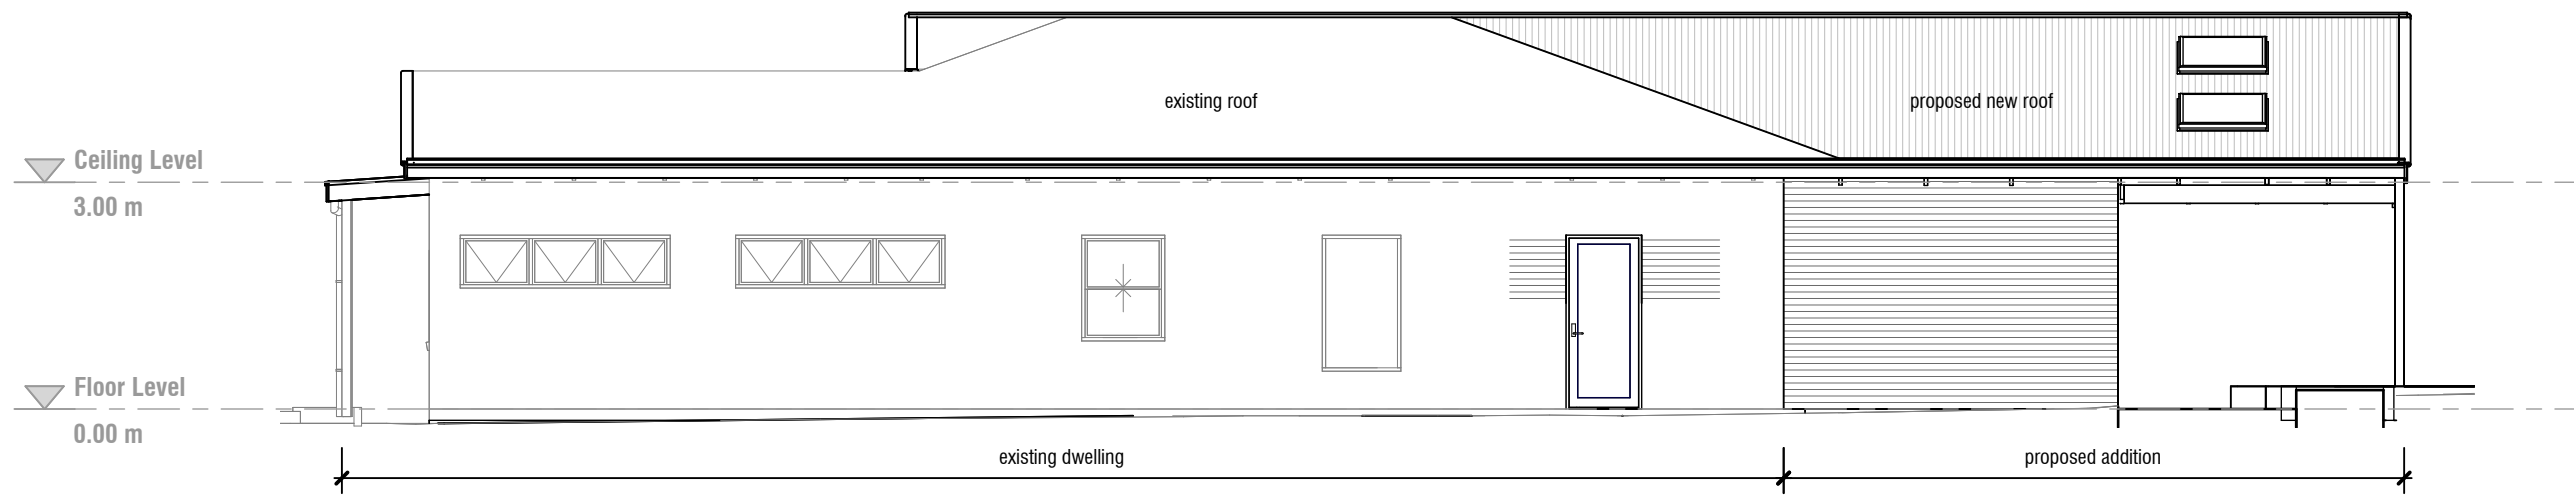

**SOUTHERN ELEVATION**

1 : 100



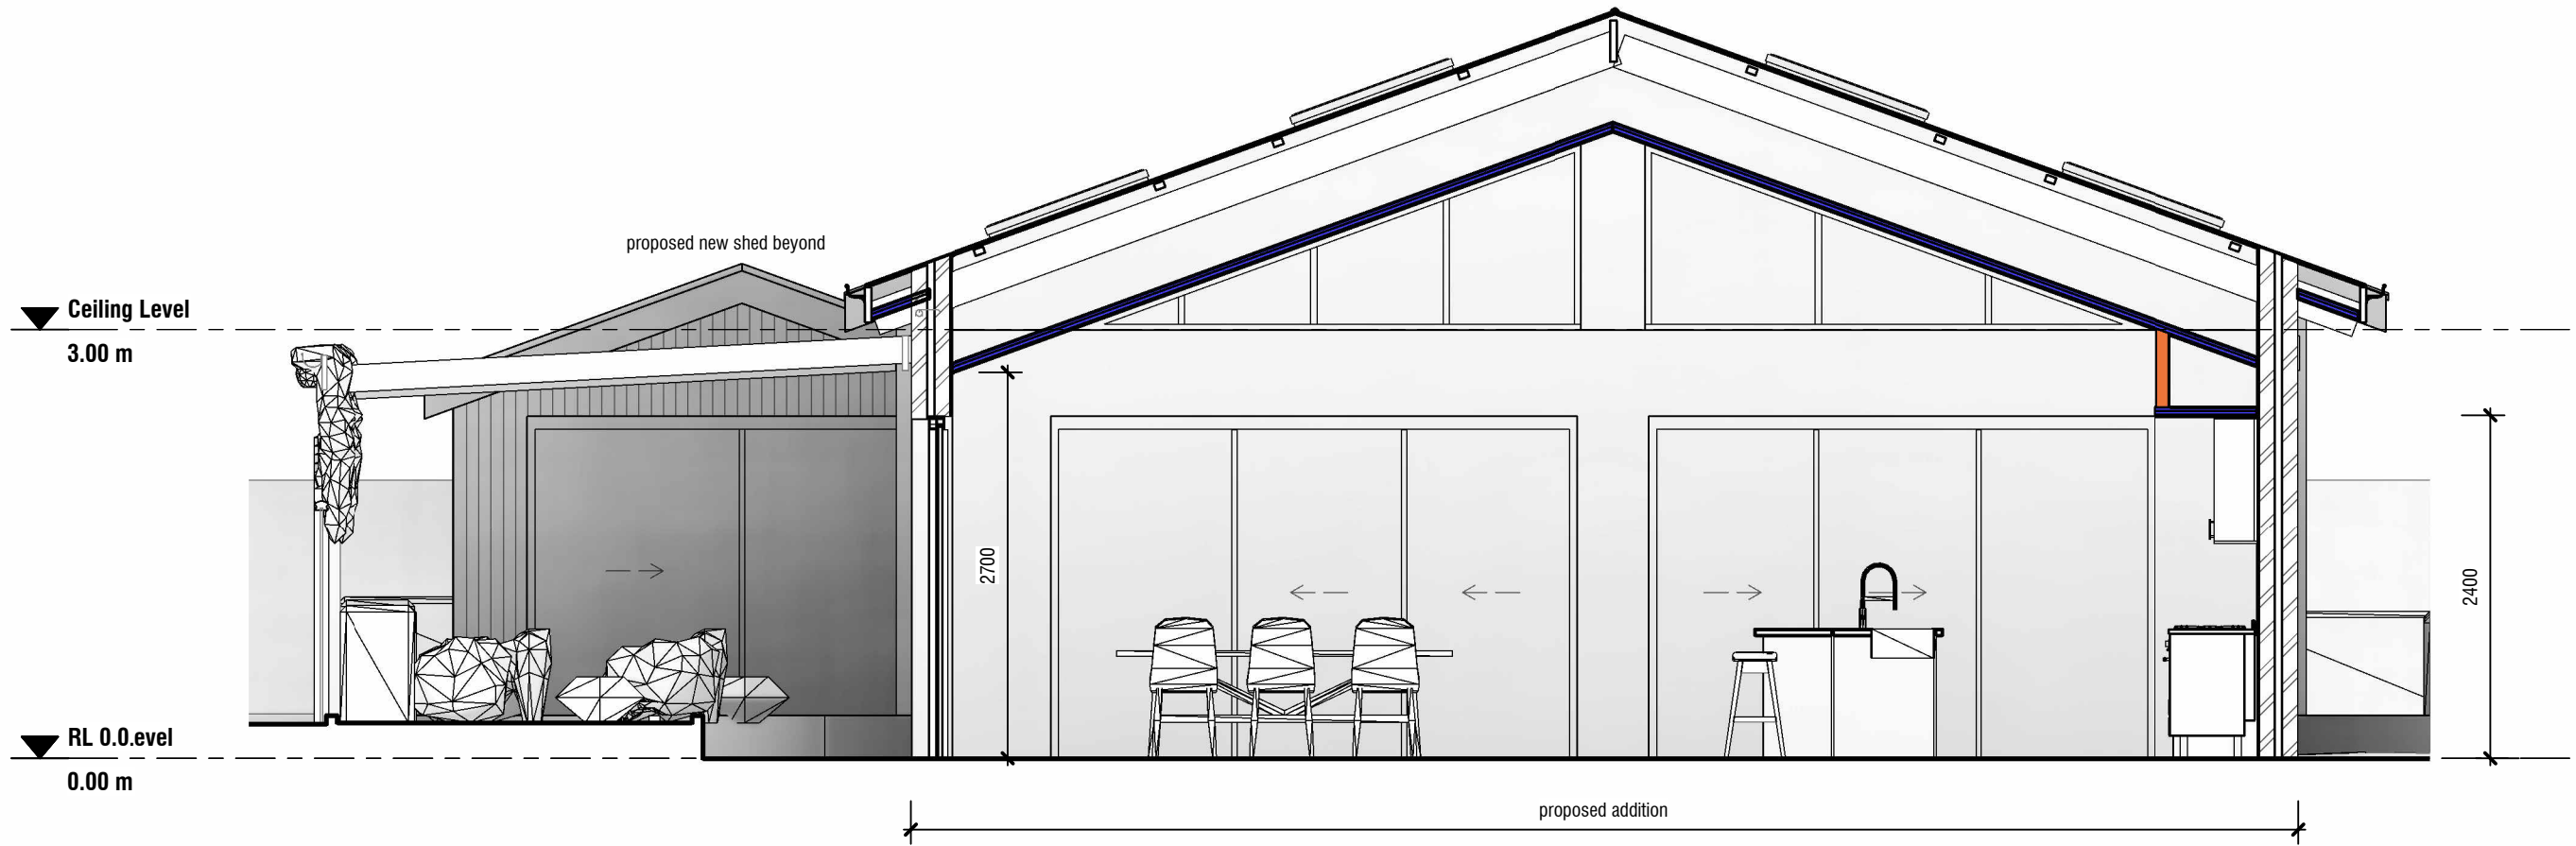

A  
SK02

**SECTION A**  
1 : 50

