


Alterations & Additions
West Croydon Residence
SITE PLAN
PRELIMINARY

10/18/2021 | Scale:
4:10:51 PM | 1:200
ABN 81 614 388 439
Phone: 8388 3440

| 2116 SK00
© Copyright 2021
Email: studio@anaglypta.com.au



Anaglypta
ARCHITECTURE

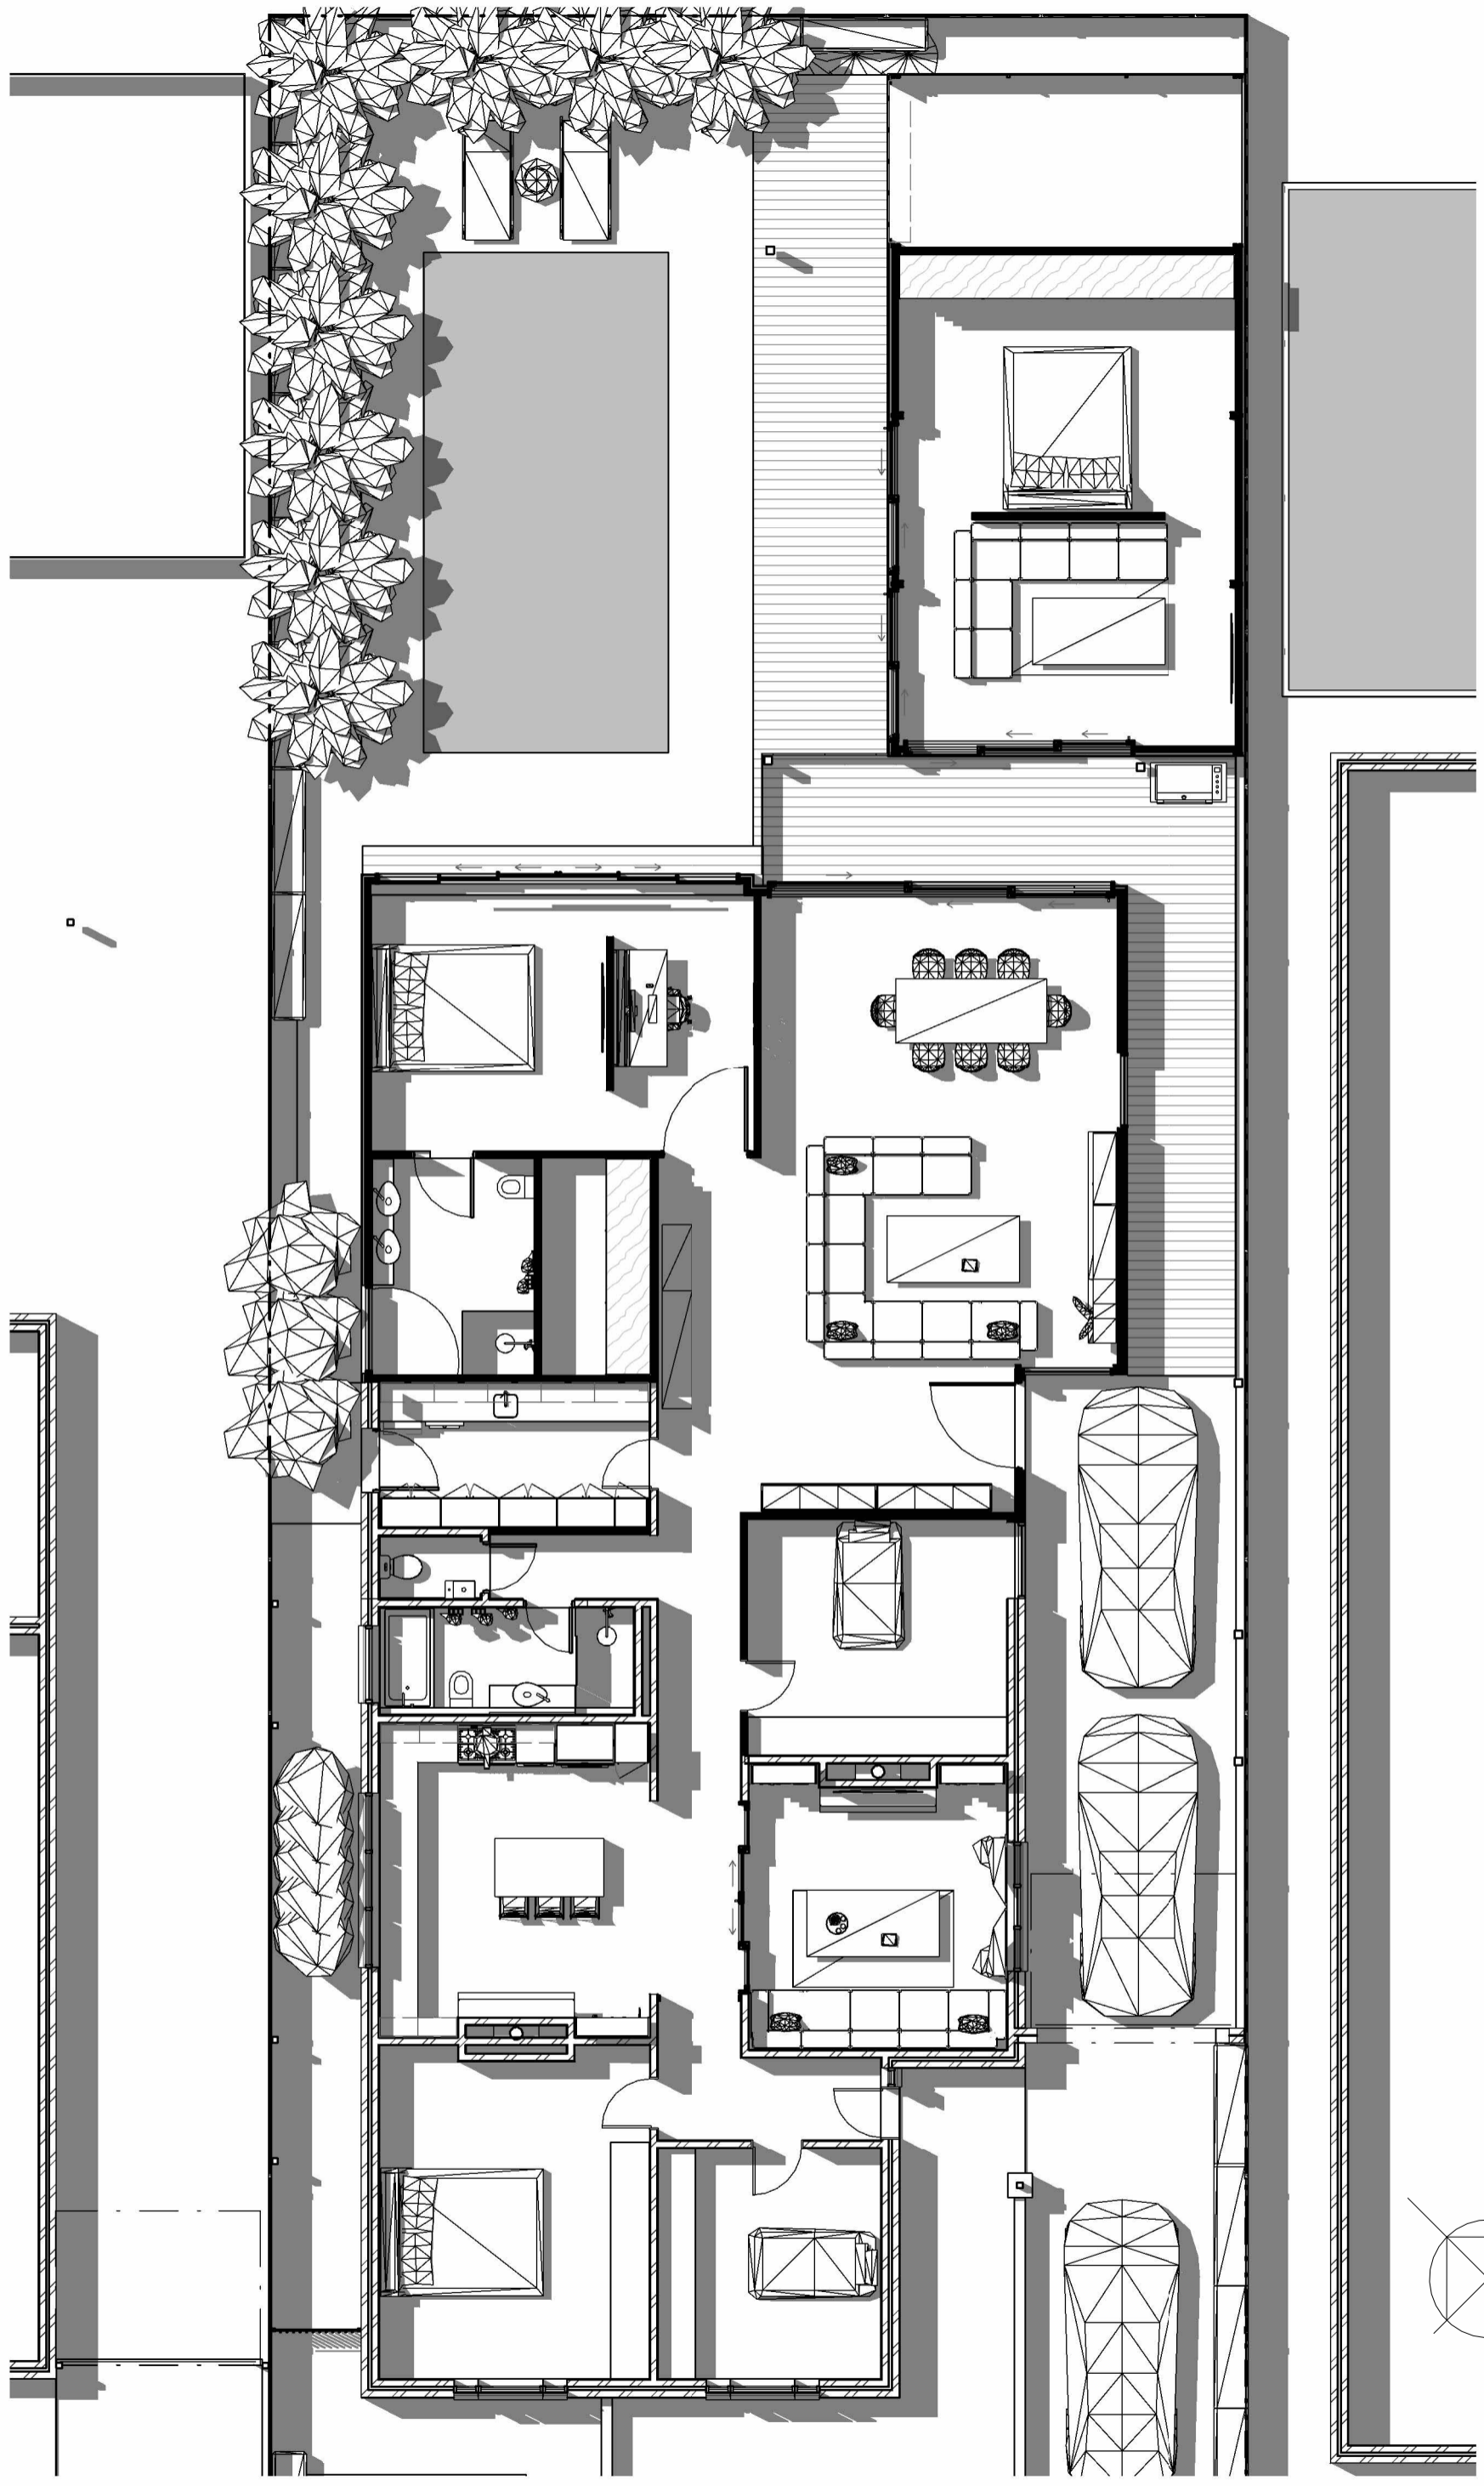

Alterations & Additions
West Croydon Residence
GROUND FLOOR PLAN
PRELIMINARY

10/18/2021 | Scale:
4:10:55 PM | 1:100
ABN 81 614 388 439
Phone: 8388 3440

2116 SK10
© Copyright 2021
Email: studio@anaglypta.com.au



Anaglypta
ARCHITECTURE