


SITE PLAN  
PRELIMINARY

9/02/2022  
1:53:47 PM  
Scale:  
1:1000

SK00  
© Copyright 2020  
Email: [ppp@anaglypta.com.au](mailto:ppp@anaglypta.com.au)



Anaglypta  
ARCHITECTURE

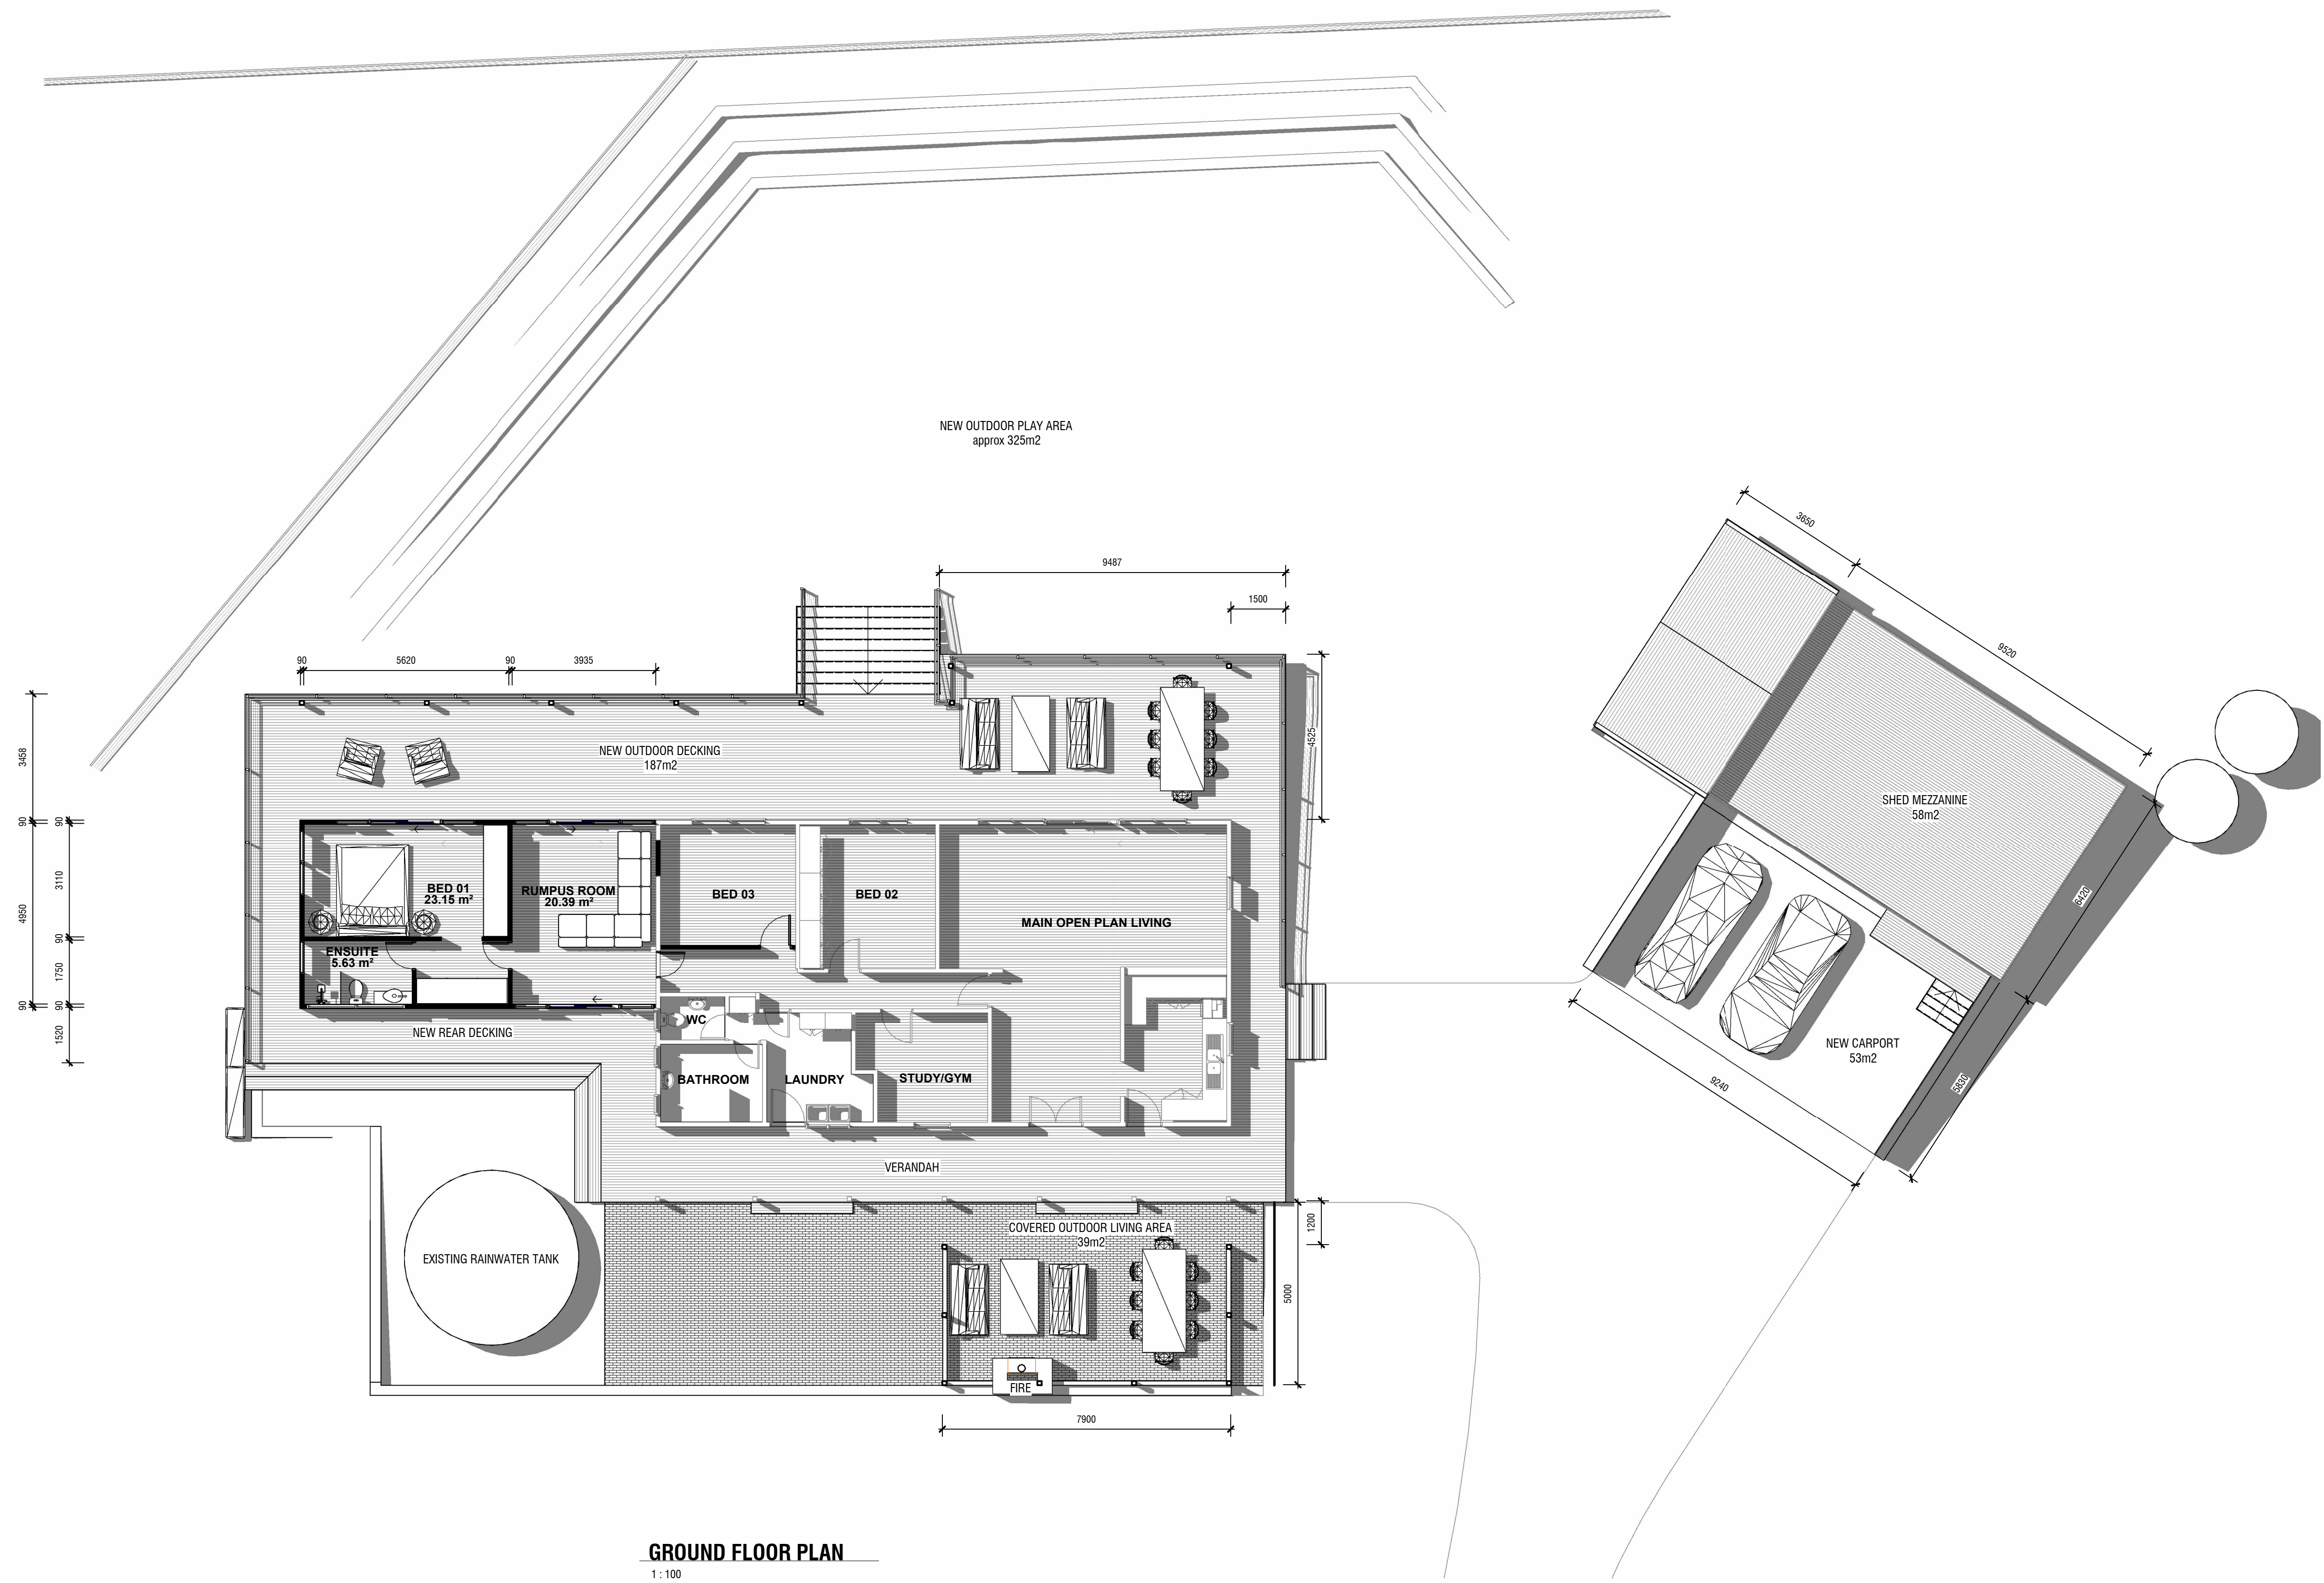

**GROUND FLOOR PLAN**  
1:100