



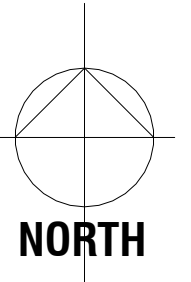

**PRECAST CONCRETE OPTION**

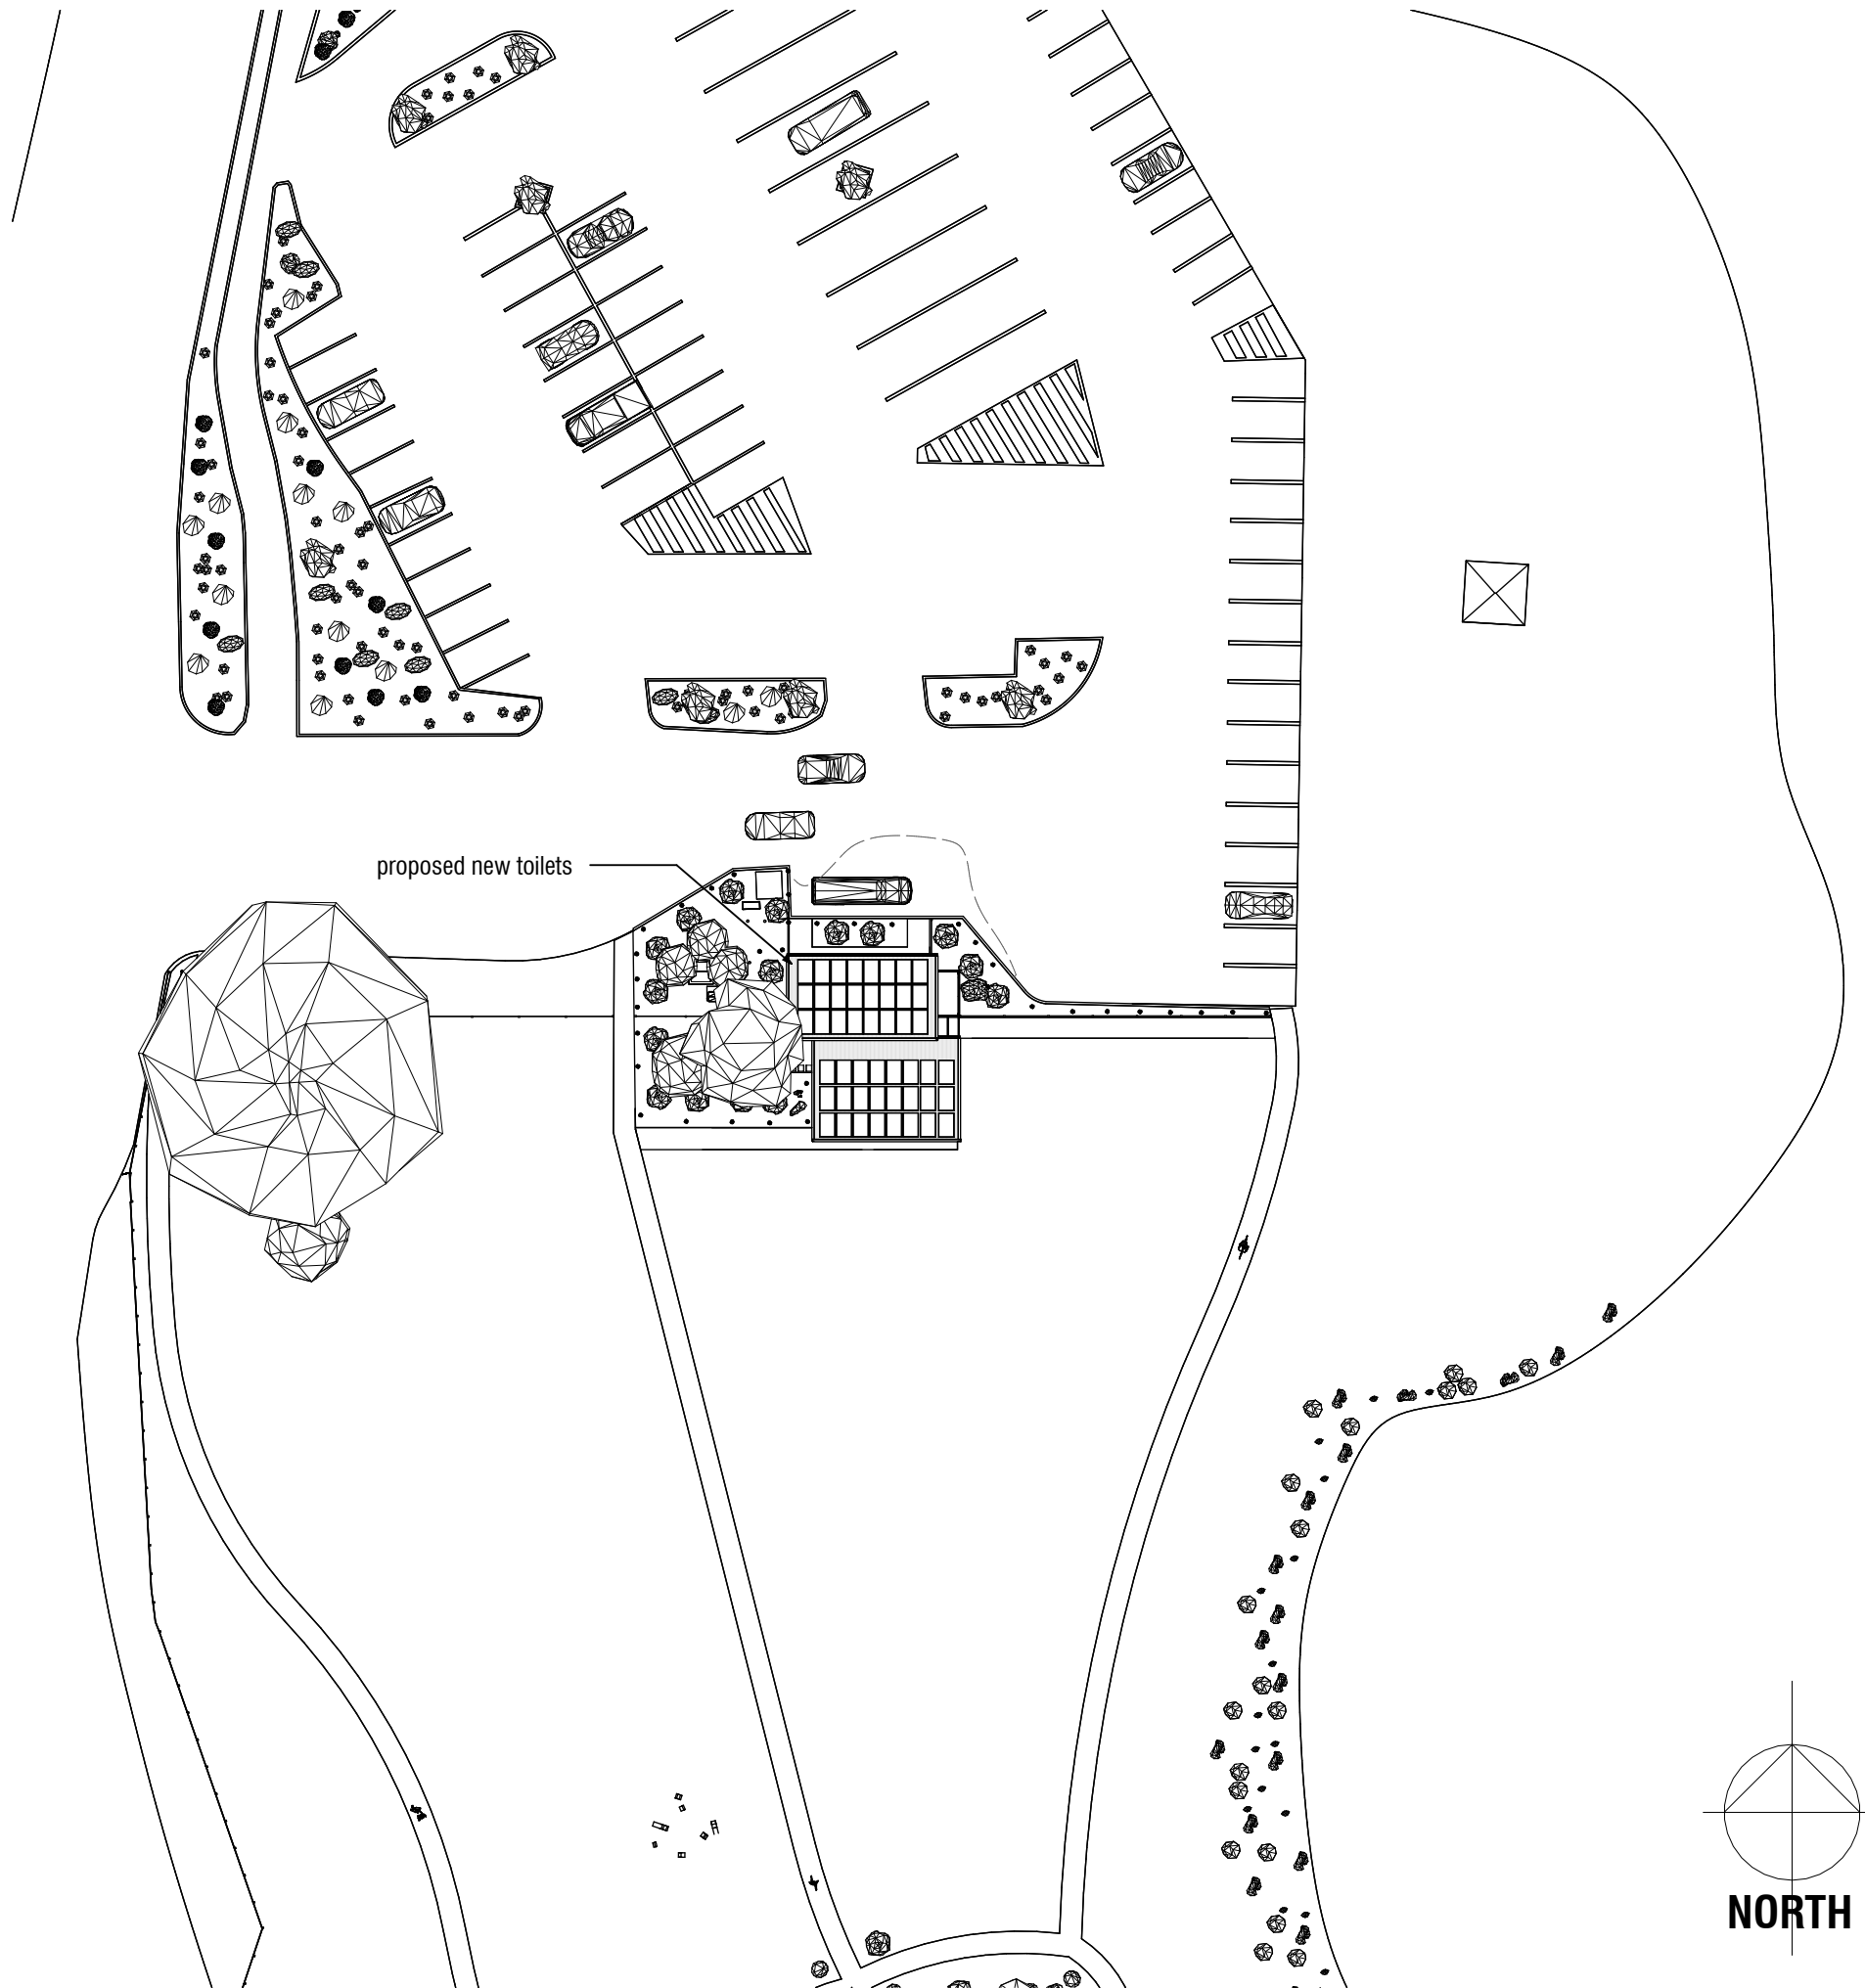

**CONCRETE BLOCK OPTION**






**PRECAST CONCRETE OPTION**



**CONCRETE BLOCK OPTION**

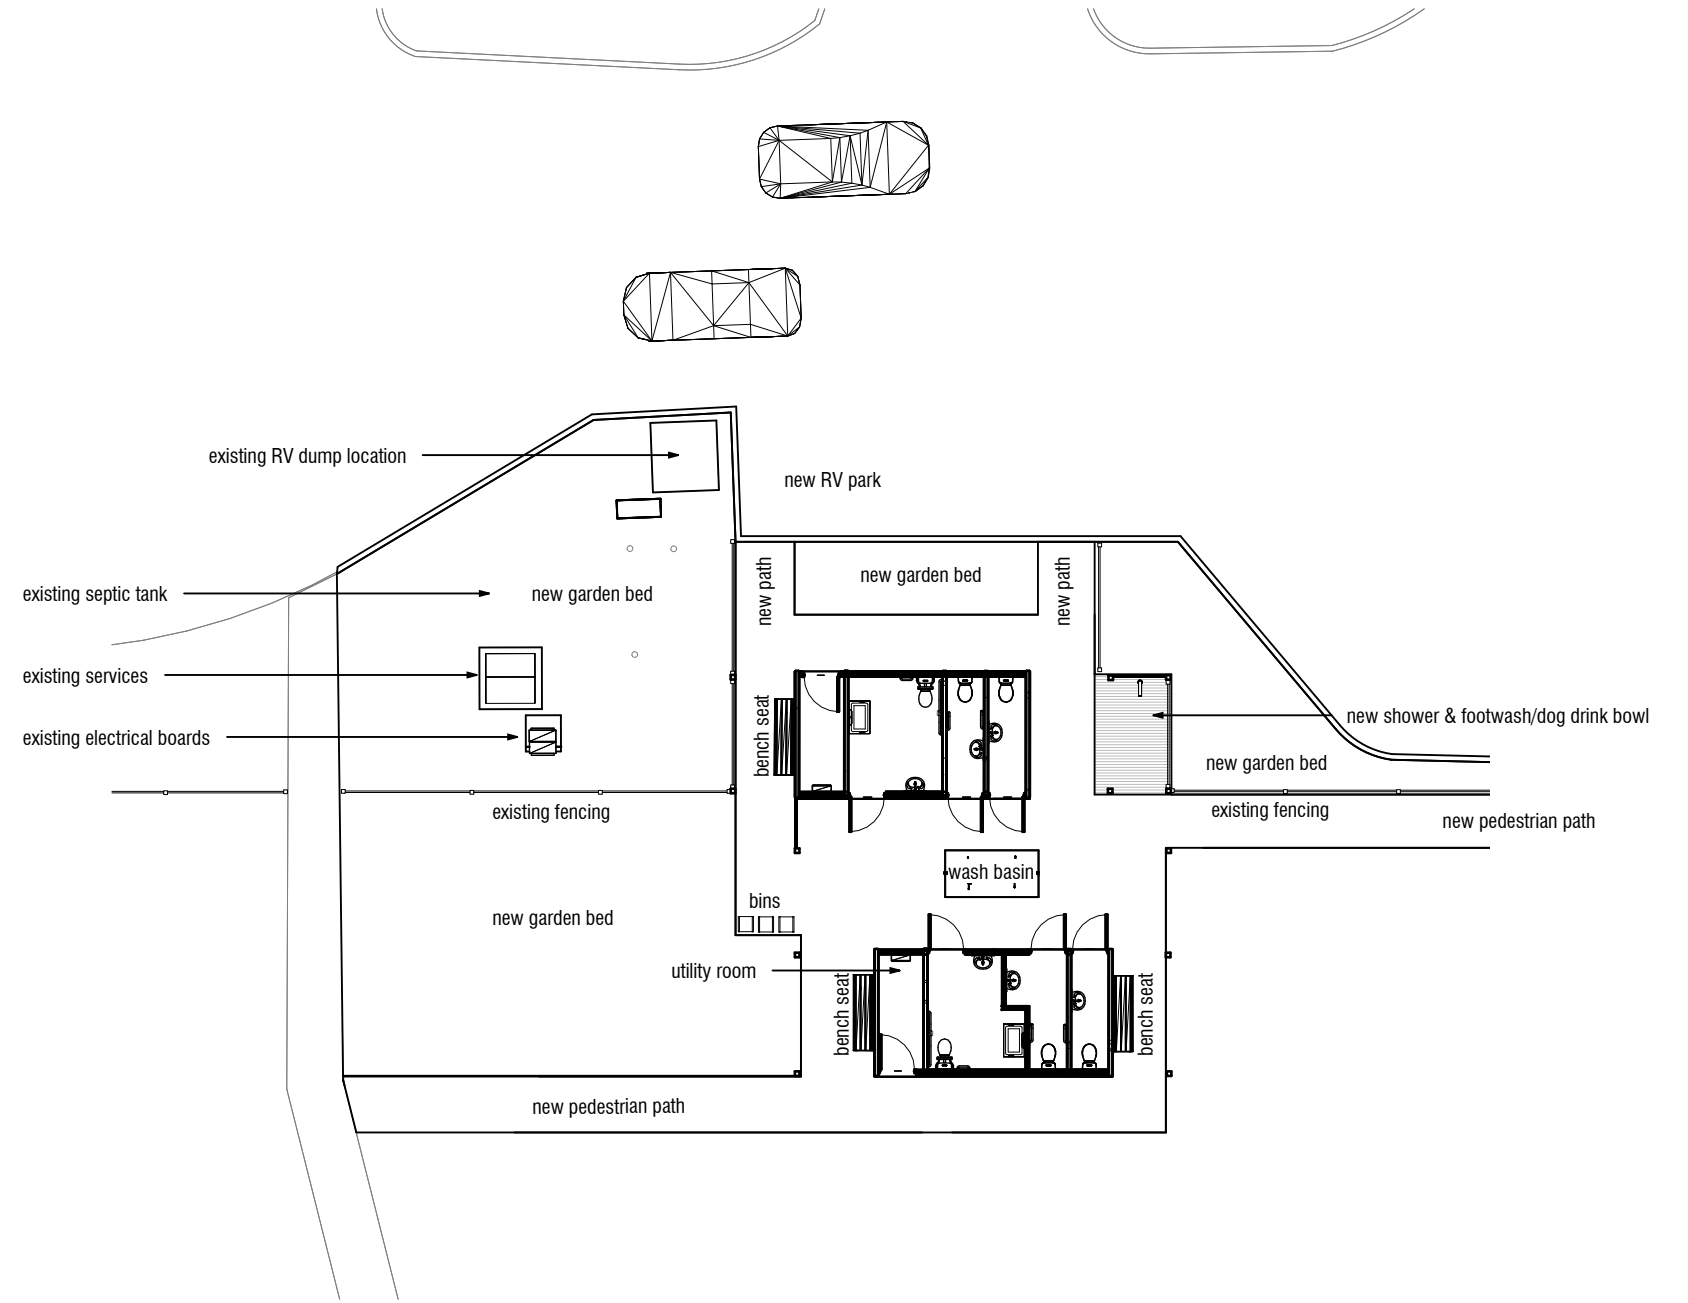





**PRECAST CONCRETE OPTION**



**CONCRETE BLOCK OPTION**

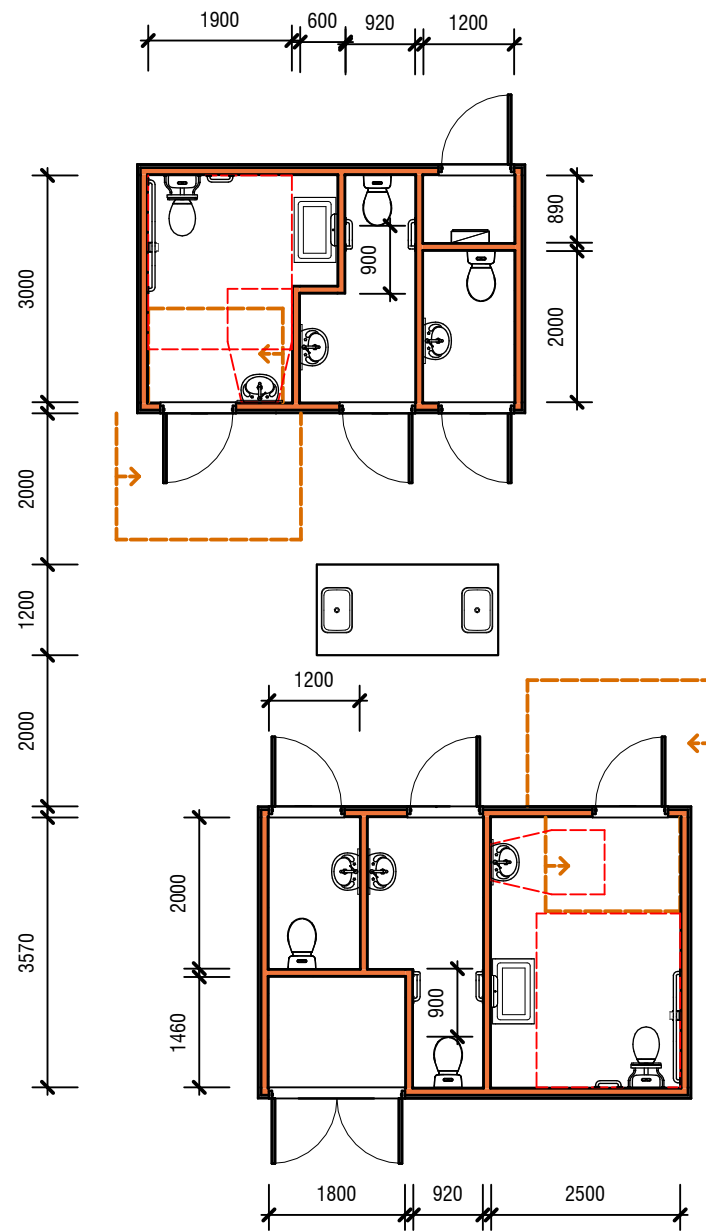

**OPTION 02 - FLOOR PLAN LAYOUTS**

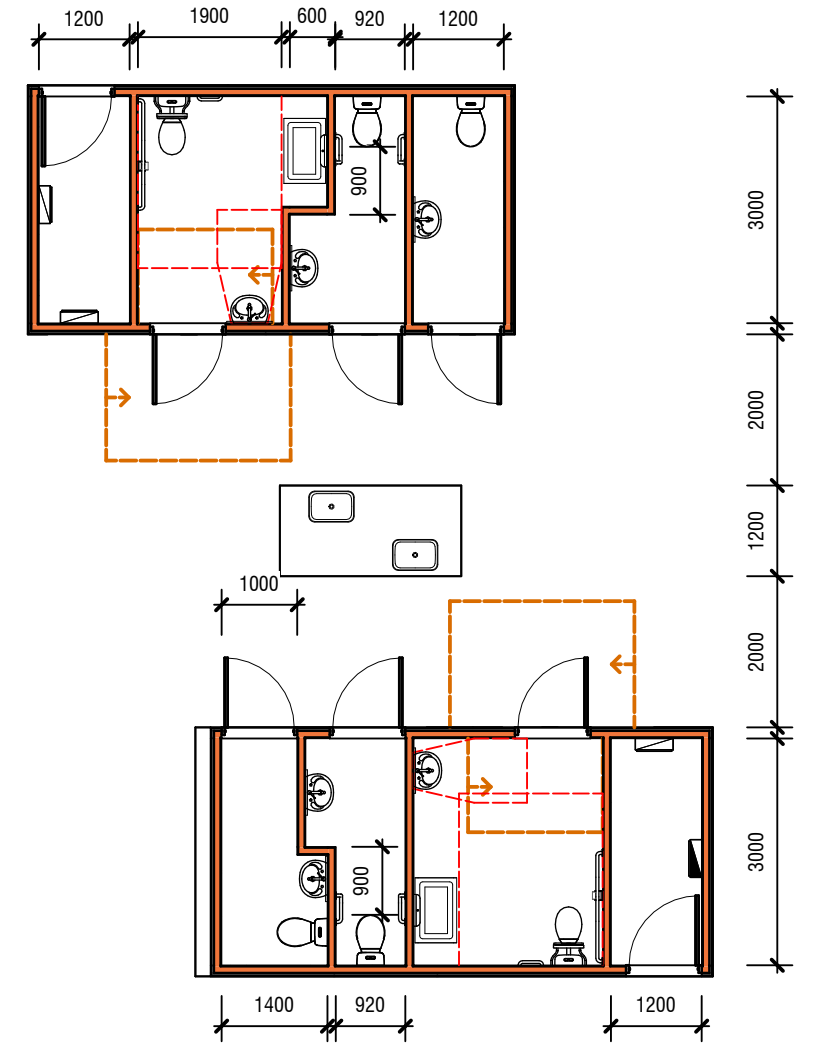

**OPTION 01 - FLOOR PLAN LAYOUTS**

